

WARNING
BEWARE OF UNDERGROUND SERVICES
THE LOCATIONS OF UNDERGROUND SERVICES ARE APPROXIMATE ONLY AND THEIR EXACT POSITION SHOULD BE PROVEN ON SITE. NO GUARANTEE IS GIVEN THAT ALL EXISTING SERVICES ARE SHOWN

LEGEND

- SEWER PITS
- SEWER MAIN
- STORMWATER PITS
- STORMWATER PIPE
- ELECTRICITY
- NBN
- WATER MAIN
- FINISHED SURFACE LEVEL
- EXISTING SURFACE LEVEL
- ASPHALT
- FOOTPATH/DRIVEWAY

PIT SCHEDULE


Pit No.	TYPE	PIT DIMENSIONS			PIT LEVELS		PIT LOCATION		FACE BRG	COMMENTS
		L	W	D	INVERT	TOP	EASTING	NORTHING		
F1	Ex JP	-	-	-	178.037	263753.108	5939528.464	05°19'	-	
F2	GJP	900	1200	2.206	175.764	177.970	263759.392	5939535.857	05°19'	REFER TO IDM SD426, WITH GRATED PIT LID
F2-1	GJP	900	900	1.826	176.321	178.147	263751.804	5939514.463	05°19'	REFER TO IDM SD426, WITH GRATED PIT LID
F2-2	GJP	900	900	1.725	176.561	178.286	263749.764	5939492.558	05°19'	REFER TO IDM SD426, WITH GRATED PIT LID
F2-3	GJP	900	900	1.670	176.703	178.373	263747.910	5939472.644	05°19'	REFER TO IDM SD426, WITH GRATED PIT LID
F2-4	GJP	900	900	1.683	176.796	178.479	263745.870	5939450.739	05°19'	REFER TO IDM SD426, WITH GRATED PIT LID
F2-5	GJP	900	900	1.674	176.889	178.563	263743.829	5939428.833	05°19'	REFER TO IDM SD426, WITH GRATED PIT LID
F2-6	GJP	900	900	1.781	176.989	178.770	263741.975	5939408.920	05°19'	REFER TO IDM SD426, WITH GRATED PIT LID
F2-7	GJP	900	900	1.919	177.097	179.016	263740.930	5939386.922	05°19'	REFER TO IDM SD426, WITH GRATED PIT LID
F2-8	GJP	900	900	1.776	177.277	179.053	263737.221	5939347.094	05°19'	REFER TO IDM SD426, WITH GRATED PIT LID
F2-9	GJP	900	900	1.018	178.044	179.062	263737.035	5939345.103	05°19'	REFER TO IDM SD426, WITH GRATED PIT LID
F2-10	GJP	900	900	0.871	178.264	179.135	263734.995	5939323.197	05°19'	REFER TO IDM SD426, WITH GRATED PIT LID
F3	EKI	3000	1200	2.048	175.957	178.005	263811.861	5939530.152	05°19'	REFER TO COGB SD 590H & PIT DETAIL ON HUG3-CD-008
F3-1	GSEP	900	600	1.195	177.121	178.316	263809.091	5939504.106	05°19'	REFER TO IDM SD480
F4	SEP	900	900	2.037	176.031	178.068	263827.862	5939529.876	95°19'	REFER TO IDM SD440 & PIT DETAIL ON HUG3-CD-008

NOTE: SETOUT POINTS ARE TO CENTRE OF BASE OF PIT

PIT SCHEDULE

Pit No.	TYPE	PIT DIMENSIONS			PIT LEVELS		PIT LOCATION		FACE BRG	COMMENTS
		L	W	D	INVERT	TOP	EASTING	NORTHING		
F5	DSEP	1900	900	1.928	176.080	178.008	263827.553	5939521.167	275°19'	REFER TO IDM SD450
F5-1	GSEP	900	600	1.579	176.496	178.075	263843.484	5939519.684	275°19'	REFER TO IDM SD480
F5-1-1	GJP	900	900	1.486	176.762	178.248	263842.955	5939514.008	05°22'	REFER TO IDM SD426, WITH GRATED PIT LID
F5-1-2	JP	600	600	1.001	177.972	178.973	263839.895	5939481.150	05°22'	REFER TO IDM SD425
F5-1-3	GJP	600	600	0.973	178.008	178.981	263843.081	5939480.854	05°22'	REFER TO IDM SD426, WITH GRATED PIT LID
F5-1e	EP	-	-	1.579	176.545	178.124	263850.650	5939518.985	-	-
F6	DSEP	1900	900	1.528	176.599	178.127	263819.049	5939513.975	185°19'	REFER TO IDM SD450
F7	SEP	900	900	2.119	176.790	178.909	263813.721	5939456.772	185°19'	REFER TO IDM SD440
F8	DSEP	1900	900	2.043	176.825	178.868	263820.633	5939448.797	95°19'	REFER TO IDM SD450
F8-1	GSEP	900	600	1.909	177.103	179.012	263836.735	5939447.223	95°19'	REFER TO IDM SD480
F8-2	GSEP	900	600	1.713	177.299	179.012	263835.974	5939438.409	275°19'	REFER TO IDM SD480
F8-2e	EP	-	-	1.495	177.597	179.092	263843.018	5939437.682	-	-
F8-3	JP	600	600	1.087	178.516	179.603	263832.383	5939400.499	05°19'	REFER TO IDM SD425
F8-4	GJP	600	600	0.963	178.687	179.650	263835.570	5939400.203	95°19'	REFER TO IDM SD426, WITH GRATED PIT LID
F8-5	GJP	600	600	1.033	178.770	179.803	263848.016	5939399.043	95°19'	REFER TO IDM SD426, WITH GRATED PIT LID
F8-6	GJP	600	600	1.094	178.860	179.954	263861.955	5939397.745	95°19'	REFER TO IDM SD426, WITH GRATED PIT LID
F8-7	GJP	600	600	1.054	179.005	180.059	263875.895	5939396.447	95°19'	REFER TO IDM SD426, WITH GRATED PIT LID
F8-8	GJP	600	600	1.084	179.094	180.178	263889.536	5939395.176	95°19'	REFER TO IDM SD426, WITH GRATED PIT LID
F8-9	GJP	600	600	0.650	179.712	180.362	263888.238	5939381.237	95°19'	REFER TO IDM SD426, WITH GRATED PIT LID

NOTE: SETOUT POINTS ARE TO CENTRE OF BASE OF PIT

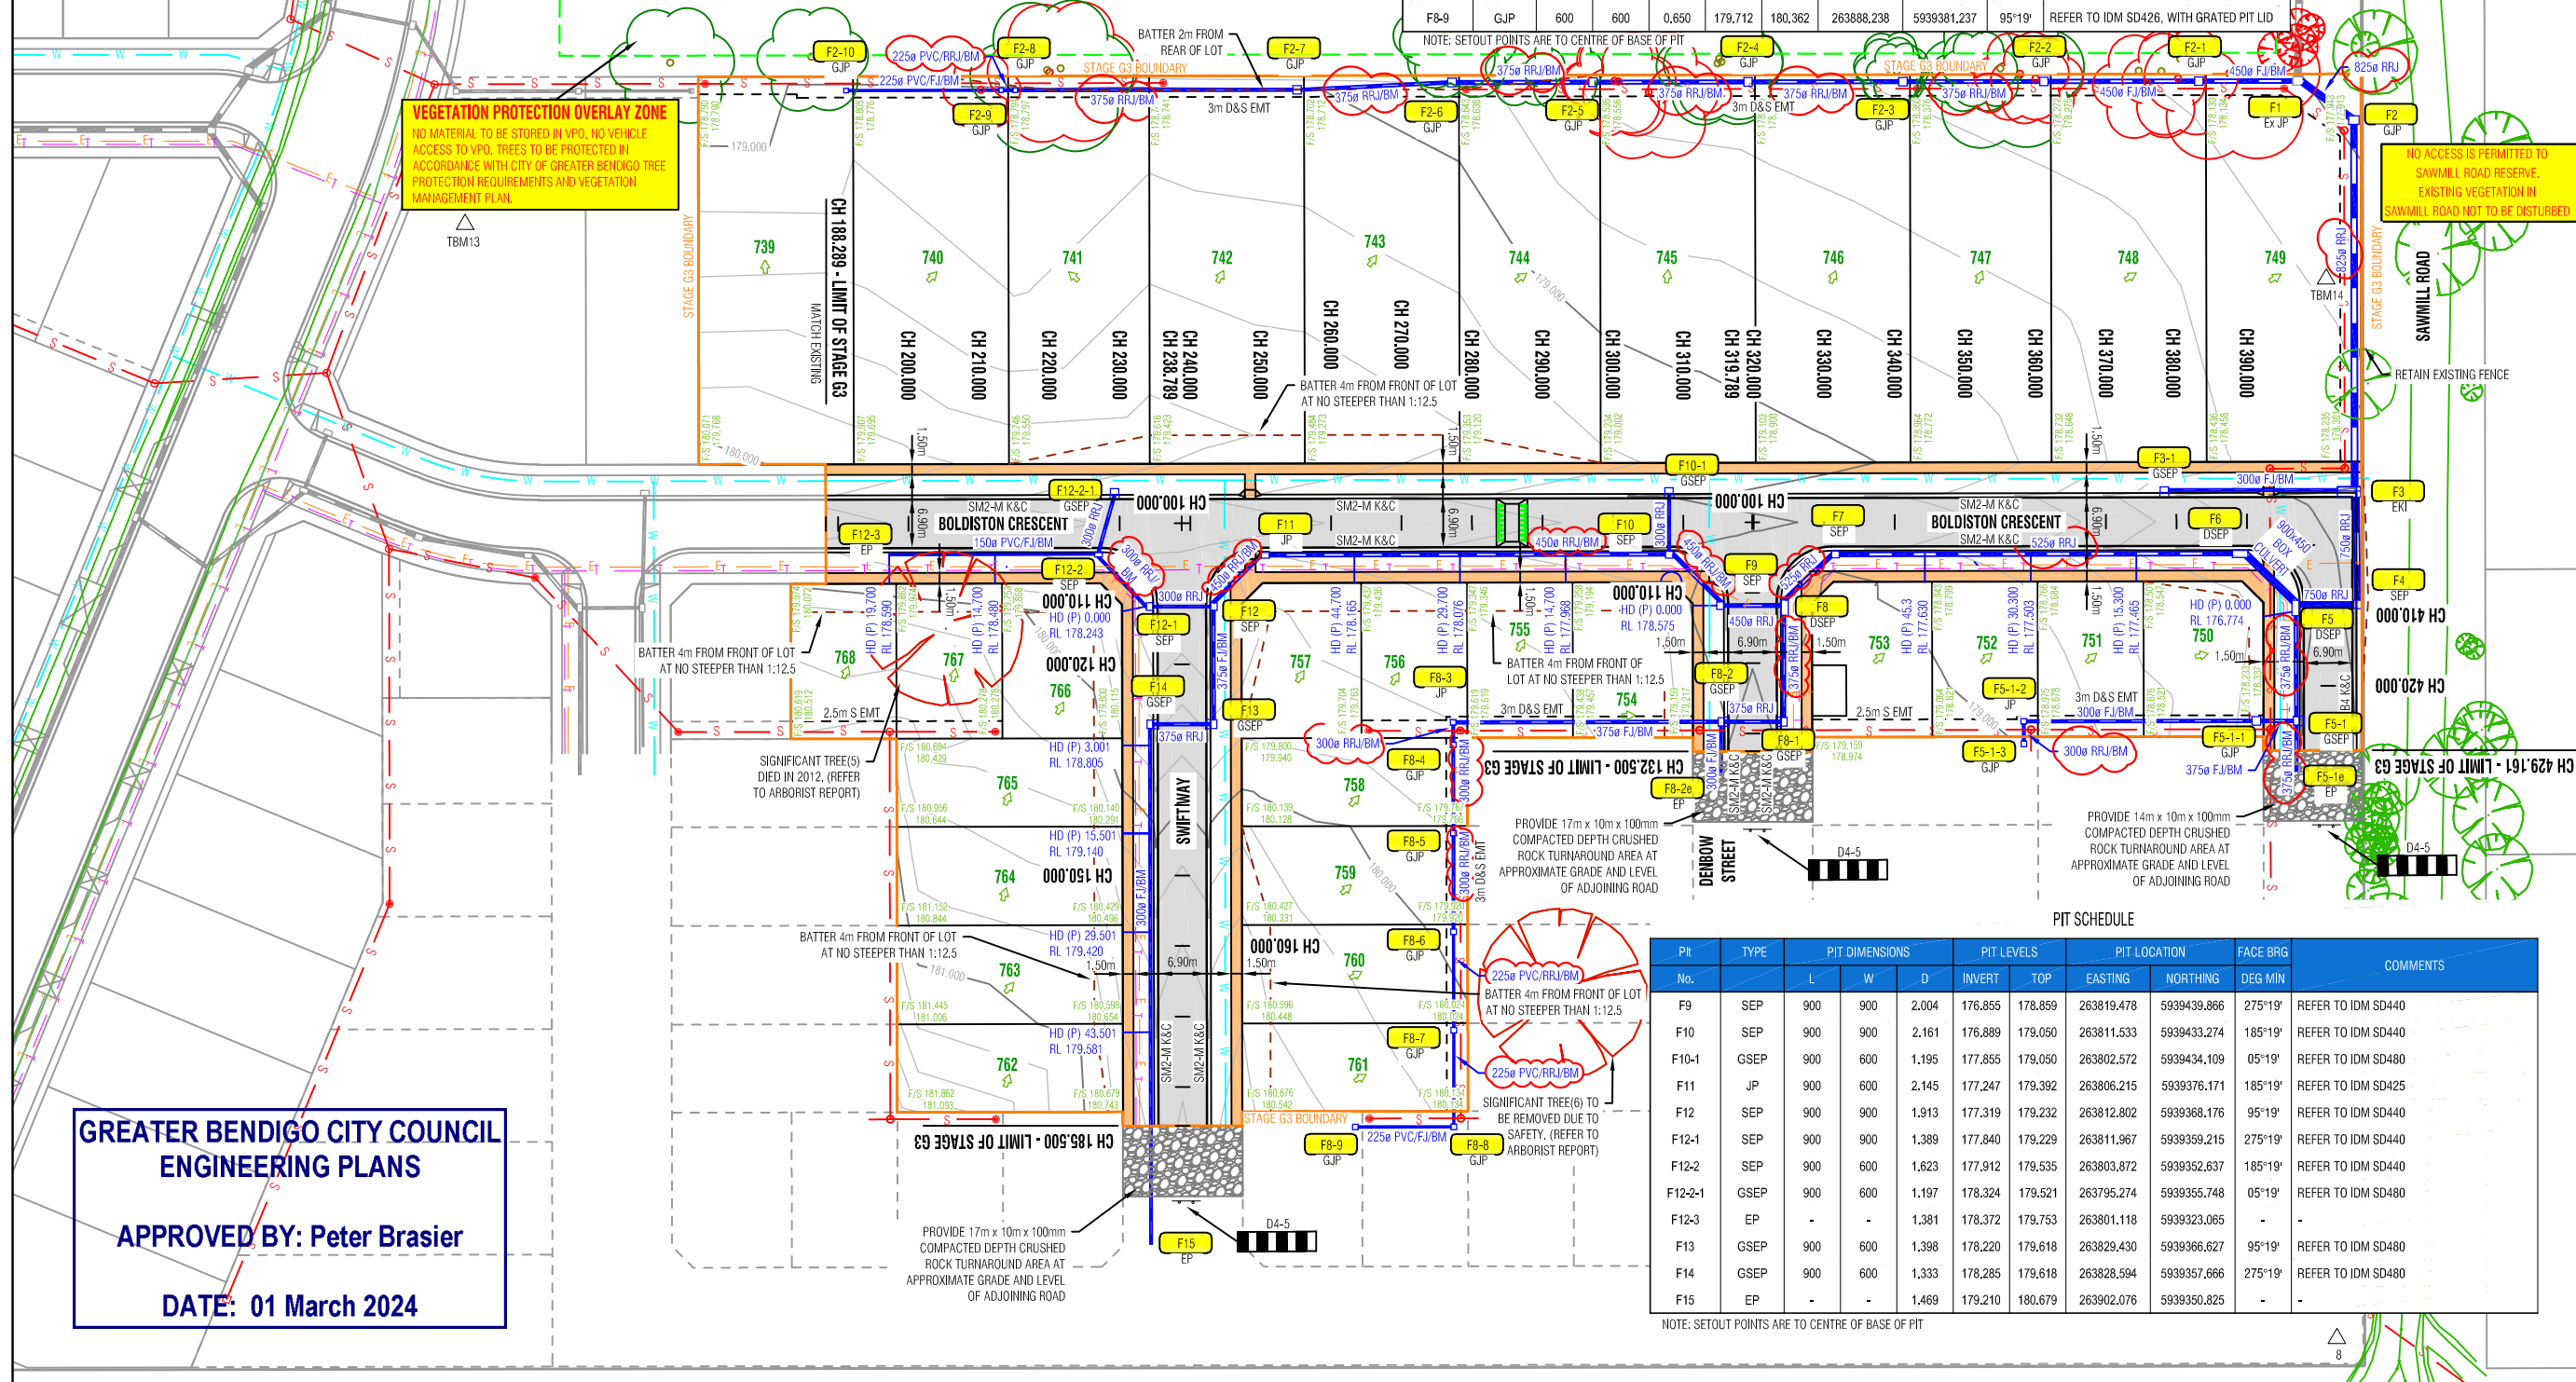

- General Notes**
- ROAD DIMENSIONS ARE SHOWN TO LIP OF KERB AND CHANNEL.
 - FOR FINISHED SURFACE LEVELS AT LOT SPLAY REFER TO HUG3-CD-003 TO HUG3-CD-005.
 - ALL FILLING TO BE COMPLETED WITH CLAY FILL AND BE PLACED AND COMPACTED IN ACCORDANCE WITH THE SPECIFICATION.
 - RL SHOWN AT HOUSE DRAINS ARE INVERT OF PIPE AT 300mm INSIDE TITLE BOUNDARY. HOUSE DRAINS MUST NOT BE HIGHER THAN LEVEL SHOWN. RUNNING CHARGE OF HOUSE DRAIN IS TAKEN FROM NEXT DOWN STREAM PIT.

SAFETY FIRST
SAFETY STARTS WITH YOU

Rev	Amendment	Initials	Date
E	Pipes/Type Changed to RRJ	DG	27/02/24
D	Drainage & Lots Amended	DG	02/02/24
C	PR F3 Amended, Speed Hump Added in Front of Lot 755	DG	18/12/23
B	Drainage Amended	DG	30/10/23
A	Issued for Approval	DG	08/06/23

Intega

Post Office Box 4226
Lucas Victoria 3350
T: 03 5322 5999 F: 03 5322 5995

Project
VIEWPOINT ESTATE
RESIDENTIAL SUBDIVISION
STAGE G3
HUNTLY

Authority
City of Greater Bendigo - (03) 5434 6000

Drawing Title
DRAINAGE PLAN

Status
APPROVED
ISSUED FOR CONSTRUCTION

Designer D.Georgalas	Checker T.Oldaker	Verified
Scale (A1) 1:500	Scale (A3) 1:1000	

Sheet Number
6 of 14

Drawing Number
HUG3-CD-006

Revision
E

PIT SCHEDULE

Pit No.	TYPE	PIT DIMENSIONS			PIT LEVELS		PIT LOCATION		FACE BRG	COMMENTS
		L	W	D	INVERT	TOP	EASTING	NORTHING		
F9	SEP	900	900	2.004	176.855	178.859	263819.478	5939439.866	275°19'	REFER TO IDM SD440
F10	SEP	900	900	2.161	176.889	179.050	263811.533	5939433.274	185°19'	REFER TO IDM SD440
F11	JP	900	600	2.145	177.247	179.392	263806.215	5939376.171	185°19'	REFER TO IDM SD425
F12	SEP	900	900	1.913	177.319	179.232	263812.802	5939368.176	95°19'	REFER TO IDM SD440
F12-1	SEP	900	900	1.389	177.840	179.229	263811.967	5939359.215	275°19'	REFER TO IDM SD440
F12-2	SEP	900	600	1.623	177.912	179.535	263803.872	5939352.637	185°19'	REFER TO IDM SD440
F12-2-1	GSEP	900	600	1.197	178.324	179.521	263795.274	5939355.748	05°19'	REFER TO IDM SD480
F12-3	EP	-	-	1.381	178.372	179.753	263801.118	5939323.065	-	-
F13	GSEP	900	600	1.398	178.220	179.618	263829.430	5939366.627	95°19'	REFER TO IDM SD480
F14	GSEP	900	600	1.333	178.285	179.618	263828.594	5939357.666	275°19'	REFER TO IDM SD480
F15	EP	-	-	1.469	179.210	180.679	263902.076	5939350.825	-	-

NOTE: SETOUT POINTS ARE TO CENTRE OF BASE OF PIT

This plan is provided for marketing and information purposes only, it shows design levels only which may change during construction. Builders should check all information prior to the building process. Where discrepancies exist between the plan of subdivision and this plan, the plan of subdivision shall be taken as correct. It is the responsibility of the prospective purchaser to confirm prior to purchase, all lot levels, fill depth and all service locations are correct.

GREATER BENDIGO CITY COUNCIL
ENGINEERING PLANS

APPROVED BY: Peter Brasier

DATE: 01 March 2024