



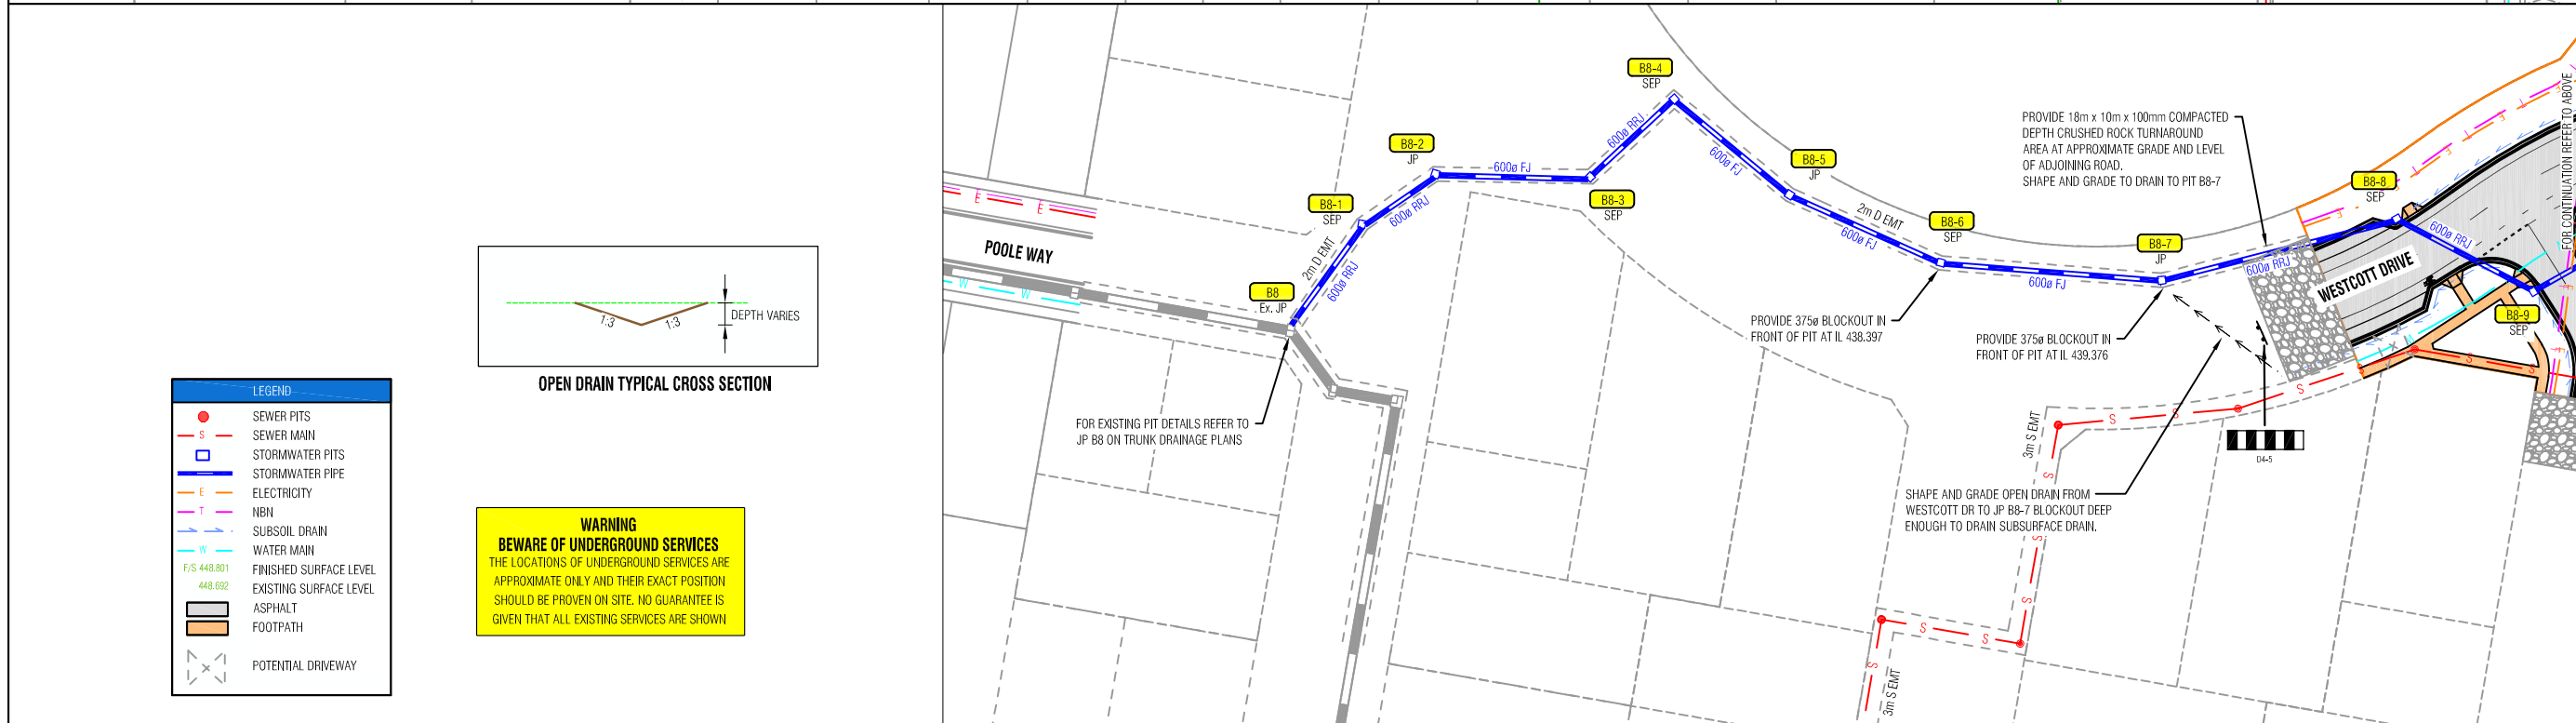

- General Notes
1. ALL HD CONNECTIONS WITH CHAINAGE TO CONNECT TO UNDERGROUND DRAINAGE
 2. RUNNING CHAINAGE OF HD TAKEN FROM NEXT DOWNSTREAM PIT. ALL OTHER HD CONNECTIONS ARE TO KERB.
 3. SUBSURFACE DRAINS TO OUTLET TO DRAINAGE PITS
 4. ROAD DIMENSIONS ARE SHOWN TO LIP OF KERB AND CHANNEL
 5. RL SHOWN AT HOUSE DRAINS ARE INVERT OF PIPE AT 300mm INSIDE TITLE BOUNDARY/EASEMENT. HOUSE DRAINS MUST NOT BE HIGHER THAN LEVEL SHOWN.
 6. ALL DRAINAGE PIT LIDS TO BE CLASS "B" UNLESS OTHERWISE NOTED.
 7. FOR DRAINAGE PIT SCHEDULE REFER TO LUG3B-CD-006
 8. DRAINAGE PIPES ARE TO BE RCP OR RIBBED POLYPROPYLENE PIPES (PP) AS APPROVED BY THE CITY OF BALLARAT.
 9. ALL DRAINAGE PIPES ARE TO BE INSTALLED IN ACCORDANCE WITH THE MANUFACTURER'S SPECIFICATIONS.
 10. POTENTIAL DRIVEWAY LOCATIONS SHOWN ARE INDICATIVE ONLY. IT IS THE RESPONSIBILITY OF THE PURCHASER TO APPLY FOR THE RELEVANT APPROVALS AND CONSTRUCT THE DRIVEWAY.

SAFETY FIRST
SAFETY STARTS WITH YOU

Rev	Amendment	Initials	Date
A	Issued for approval	TO	02/02/24

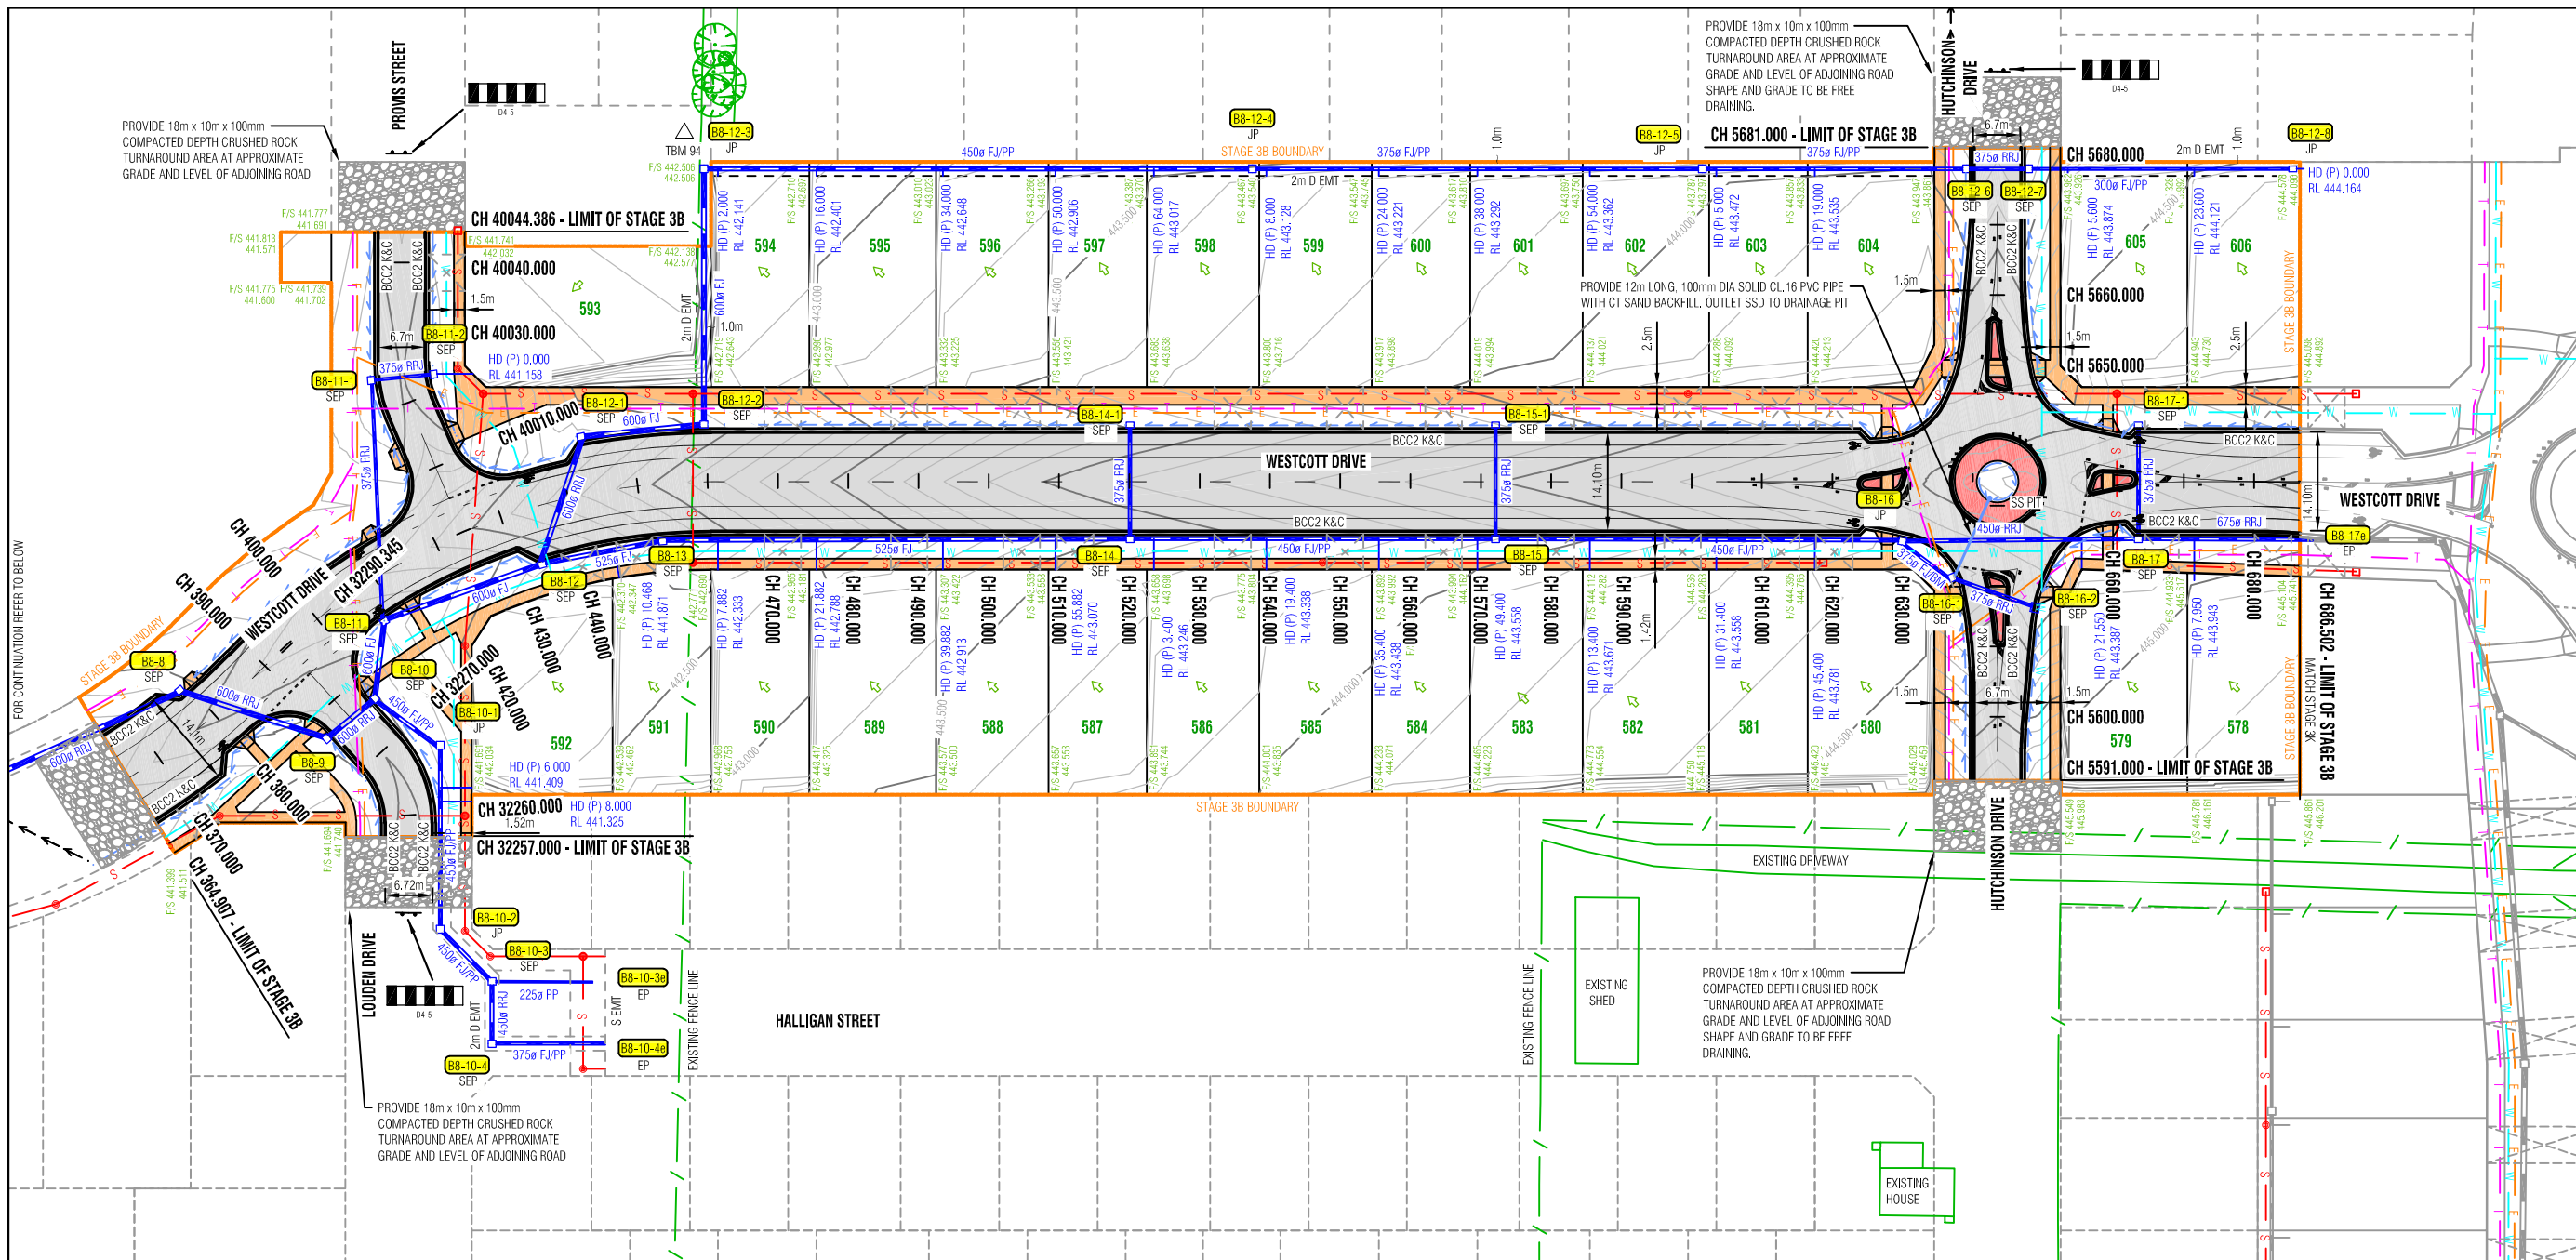

Post Office Box 4226
Lucas, Victoria 3350
T: 03 5322 5999 F: 03 5322 5995

Project
**LUCAS GRANGE ESTATE
RESIDENTIAL SUBDIVISION
STAGE 3B
LUCAS**

Authority
Ballarat City Council - (03) 5320 5500

Drawing Title
DRAINAGE PLAN

Status
**APPROVED
ISSUED FOR CONSTRUCTION**

Designer
T. Oldaker
Scale (A1) 1:500
HOR 0 5 10 15 20 25
VER

Checker
D. Georgalas
Scale (A3) 1:1000
HOR 0 5 10 15 20 25
VER

Sheet Number
6 of 17

Drawing Number
LUG3B-CD-006
Revision
A

This plan is provided for marketing and information purposes only, it shows design levels only which may change during construction. Builders should check all information prior to the building process. Where discrepancies exist between the plan of subdivision and this plan, the plan of subdivision shall be taken as correct. It is the responsibility of the prospective purchaser to confirm prior to purchase, all lot levels, fill depth and all service locations are correct.