




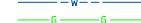





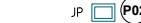









LEGEND

-  DESIGN SURFACE CONTOURS
-  PROPOSED STORMWATER DRAINAGE PIPE
-  EXISTING STORMWATER DRAINAGE PIPE & PIT
-  PROPOSED TELSTRA
-  PROPOSED POWER
-  PROPOSED WATER MAIN
-  PROPOSED GAS MAIN
-  PROPOSED SEWER MAIN - STAGE 4
-  PROPOSED TITLE BOUNDARY
-  PROPOSED EASEMENT
-  PROPOSED ROAD KERB & CHANNEL (BALLARAT TYPE BCC2)
-  PROPOSED ROAD CENTRELINE
-  PROPOSED JUNCTION PIT
-  PROPOSED SIDE ENTRY PIT
-  PROPOSED HOUSE DRAIN CONNECTION & PROPERTY INLET PIT (P) PIPE - (K) KERB
-  LOT NUMBER & DIRECTION OF NATURAL SURFACE FALL
-  PROPOSED FOOTPATH
-  EXTENT OF PROPOSED ROAD PAVEMENT
-  PROPOSED LINEMARKING

NOTE:
ALL CONDUIT TRENCHES UNDER ROAD PAVEMENT AND KERB AND CHANNEL SHALL BE BACKFILLED WITH 20mm NOM. SIZE CLASS 3 FCR.

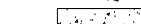NOTE:
ANY USE OF THE ELECTRONIC DRAWINGS OR DATA PROVIDED BY TGM GROUP PTY LTD (TGM) SHALL BE USED AT THE USER'S RISK. NO RESPONSIBILITY WILL BE TAKEN BY TGM AS TO THE ACCURACY OF THE DIGITAL DRAWING OR DATA. ANY SET OUT WORKS UNDERTAKEN USING TGM DIGITAL DRAWINGS OR DATA SHOULD BE CHECKED AGAINST EXISTING TITLE PEGS, TEMPORARY AND/OR PERMANENT SURVEY MARKS AS NOMINATED BY THE PROJECTS LICENSED SURVEYOR, THE SET-OUT INFORMATION PROVIDED ON ARCHITECTURAL AND/OR OTHER PROJECT RELATED DRAWINGS AND DOCUMENTS, IN CONJUNCTION WITH THE APPROVED HARD COPY DRAWINGS PRIOR TO THE COMMENCEMENT OF CONSTRUCTION.

NOTE:
AGRICULTURAL DRAINS ARE TO BE LOCATED AT BACK OF KERB & CHANNEL, WITH THE EXCEPTION OF WHERE A STORMWATER PIPE IS TO BE LOCATED. REFER IDM STANDARD DRAWING SD 145

NOTE:
ALTERNATIVE PIPE MATERIAL CAN BE UTILISED PROVIDING THEY MEET THE REQUIRED LOAD, SPECIFICATIONS & AUTHORITY REQUIREMENTS.

NOTE:
THE ORIENTATION OF ALL STORMWATER DRAINAGE ACCESS COVERS & GRATES ARE SHOWN INDICATIVELY AND ARE TO BE MANUFACTURED & INSTALLED IN ACCORDANCE WITH AS3996-2006.

NOTE:
THE CONTRACTOR IS TO CONFIRM INVERT LEVELS OF ALL EXISTING PITS PRIOR TO ANY DRAINAGE WORKS COMMENCING.

NOTE:
ALL KERB & CHANNEL IS CITY OF BALLARAT TYPE BCC2 UNLESS OTHERWISE NOTED.

NOTE:
CONTRACTOR TO CONFIRM EXISTING PAVEMENT LEVELS PRIOR TO COMMENCEMENT OF WORKS. ANY DISCREPANCIES TO BE REPORTED TO THE ENGINEER. ALL KERB SETOUT TO BE INSPECTED AND APPROVED BY THE COUNCIL OFFICER PRIOR TO PLACEMENT OF KERB & CHANNEL.

NOTE:
TACTILE GROUND SURFACE INDICATORS FOR ALL PEDESTRIAN ROUTES TO BE INSTALLED TO AUSTRALIAN STANDARDS, DISABILITY DISCRIMINATION ACT, VICROADS AND CITY OF BALLARAT REQUIREMENTS.


NOTE:
ALL SIGNS & LINEMARKING TO BE INSTALLED IN ACCORDANCE WITH VICROADS TRAFFIC ENGINEERING MANUAL VOLUME 2 - SIGNS & MARKINGS.


NOTE:
THE LOCATION OF EXISTING UNDERGROUND SERVICES ARE SHOWN INDICATIVELY ONLY. THE CONTRACTOR IS RESPONSIBLE FOR CONTACTING ALL AUTHORITIES TO DETERMINE THE LOCATION OF UNDERGROUND SERVICES PRIOR TO THE COMMENCEMENT OF CONSTRUCTION WORK. ANY CLASH OF WORKS WITH A SERVICE IS TO BE REPORTED TO THE ENGINEER IMMEDIATELY. THE CONTRACTOR SHALL ENSURE THAT ALL SERVICES ARE FULLY PROTECTED DURING CONSTRUCTION. ANY SERVICES DAMAGED DURING CONSTRUCTION SHALL BE REPAIRED AT THE CONTRACTORS EXPENSE.

NOTE:
HOUSE DRAINS TO BE LAID AT 1m/100 FROM KERB INVERT INTO LOT WITH RISER TO ALLOW FOR SERVICE OF REAR OF LOTS.

ISSUE	ISSUED FOR	DATE	DRAWN	APPROVED	ISSUE	ISSUED FOR	DATE	DRAWN	APPROVED
01	PRELIMINARY - FOR COMMENTS	17/06/19	J.H.						
02	PRELIMINARY - FOR COMMENTS	21/06/19	J.H.						

DESIGNED	S.LOTAY	DATE	JUNE 2019
DRAWN	J. HADFIELD	SCALE	AS SHOWN
SURVEY	TGM GROUP	SHEET SIZE	A1
CHECKED		APPROVED	
DATE		DATE	




TGM Group 1315 Sturt Street Ballarat Vic 3350 T 03 5330 8888 F 03 5333 3815 PO Box 5633W Ballarat West Vic 3350 ABN 11 125 568 461 www.tgmgroup.com		 Ballarat Melbourne Geelong JAS-ANZ Accredited Quality ISO 9001 - CH&S AS/NZS 4801 - Environment ISO 14001	
---	--	---	--

CLIENT: 		PROJECT: LUCAS ESTATE RESIDENTIAL SUBDIVISION STAGE F4 (37 LOTS)	
---	--	---	--

DRAWING TITLE: ROAD & DRAINAGE LAYOUT PLAN SHEET 3 OF 5		TGM REF. No: 18775-204	
SHEET: C04 21		REV: 02	


CIVIL DRAWING			
DRAWING TITLE: ROAD & DRAINAGE LAYOUT PLAN SHEET 3 OF 5			
TGM REF. No: 18775-204		SHEET: C04 21	
REV: 02		DATE:	

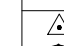PRELIMINARY DRAWING NOT TO BE USED FOR CONSTRUCTION			
--	--	--	--

BENCHMARK LOCATIONS					
	TBM-1	E: 2443999.445	N: 19164280.628	RL: 446.960	"SPIKE"
	TBM-2	E: 2443904.870	N: 19163757.505	RL: 446.610	"STAR-PICKET"
	TBM-3	E: 2445287.709	N: 19164053.115	RL: 447.630	"STAR-PICKET"

SUGGESTED SERVICES OFFSET TABLE					
STREET NAME	TELECOMMS	ELEC	GAS	WATER	SEWER
SHORTRIDGE DRIVE	2.20 (N)	2.70 (N)	2.20 (S)	2.70 (S)	1.00 (N)
POLKINGHORNE VIEW	2.20 (E)	2.70 (E)	2.20 (W)	2.70 (W)	-
BLYTHEN CRESCENT	2.20 (E)	2.70 (E)	2.20 (W)	2.70 (W)	-
GRANLAND WAY	2.20 (E)	2.70 (E)	2.20 (W)	2.70 (W)	-

THE CONTRACTOR IS TO CONFIRM ALL EXISTING & PROPOSED SERVICE OFFSETS, DEPTHS & CLEARANCES TO ANY EXISTING & PROPOSED INFRASTRUCTURE WITH THE RESPONSIBLE AUTHORITY PRIOR TO CONSTRUCTION.

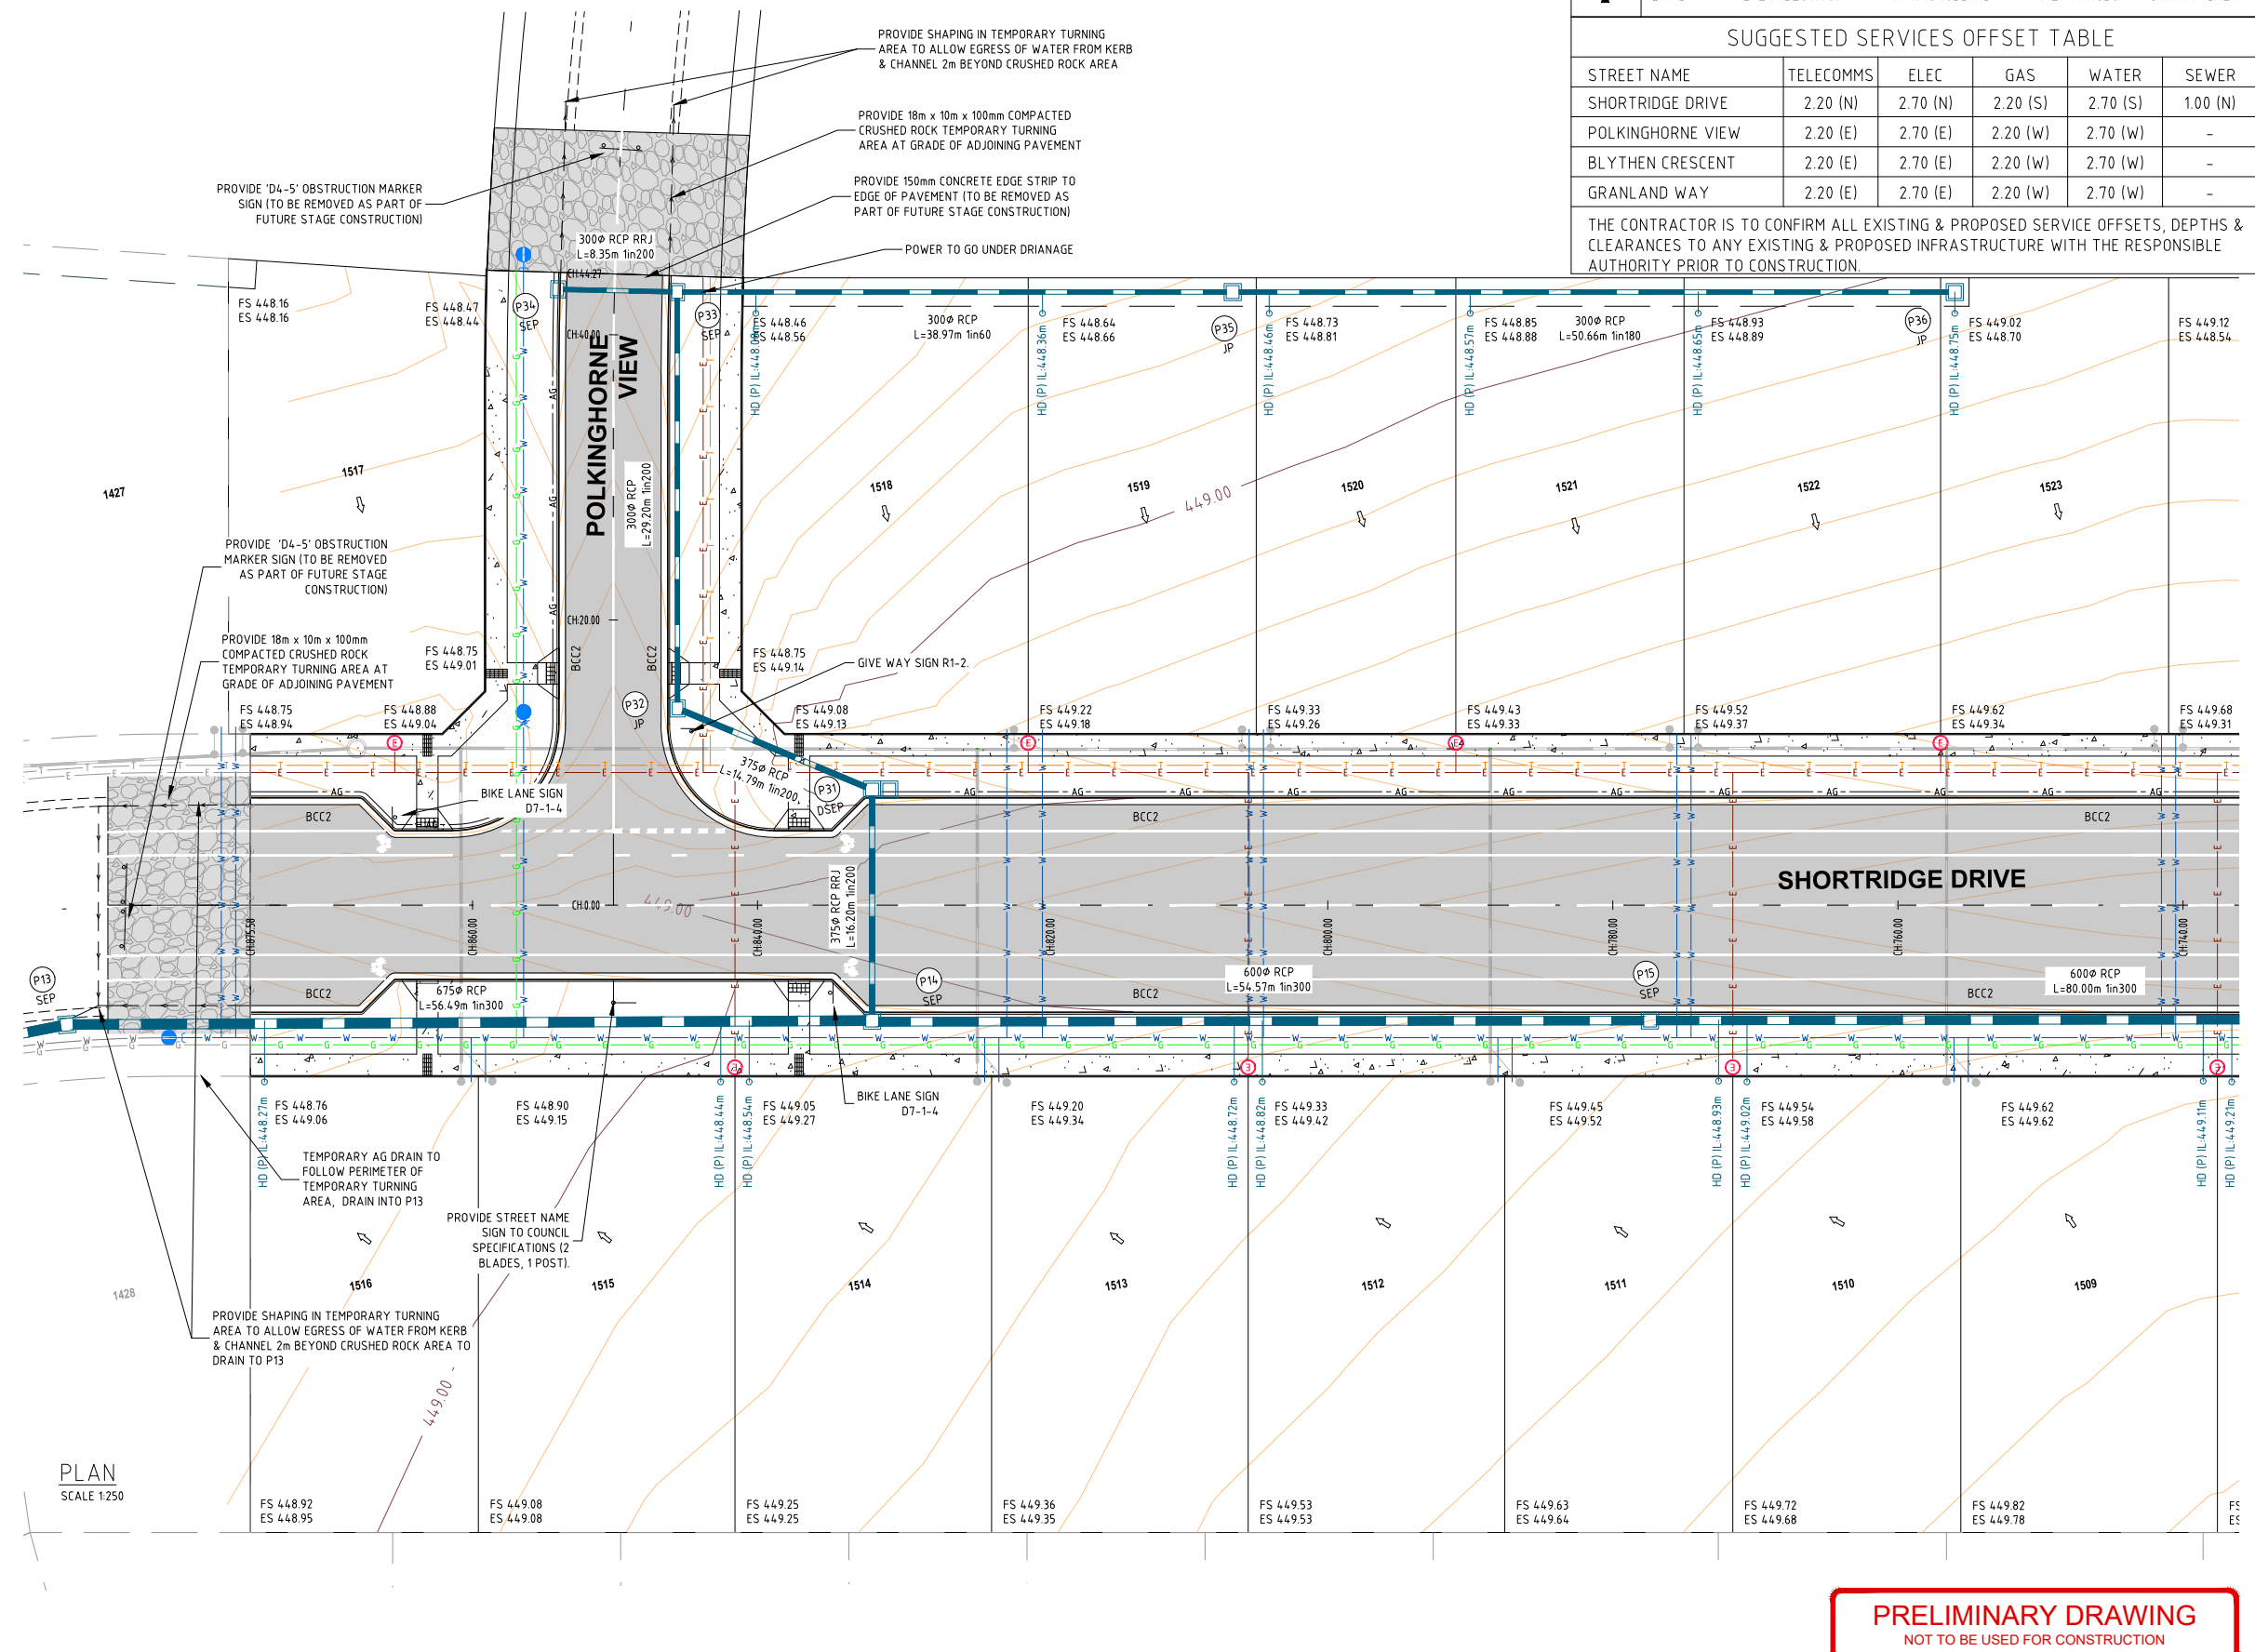

This plan is provided for marketing and information purposes only, it shows design levels only which may change during construction. Builders should check all information prior to the building process. Where discrepancies exist between the plan of subdivision and this plan, the plan of subdivision shall be taken as correct. It is the responsibility of the prospective purchaser to confirm prior to purchase, all lot levels, fill depth and all service locations are correct.

LEGEND

- DESIGN SURFACE CONTOURS
- PROPOSED STORMWATER DRAINAGE PIPE
- EXISTING STORMWATER DRAINAGE PIPE & PIT
- PROPOSED TELSTRA
- PROPOSED POWER
- PROPOSED WATER MAIN
- PROPOSED GAS MAIN
- PROPOSED SEWER MAIN - STAGE 4
- PROPOSED TITLE BOUNDARY
- PROPOSED EASEMENT
- PROPOSED ROAD KERB & CHANNEL/BALLARAT TYPE BCC2
- PROPOSED ROAD CENTRELINE
- PROPOSED JUNCTION PIT
- PROPOSED SIDE ENTRY PIT
- PROPOSED HOUSE DRAIN CONNECTION & PROPERTY INLET PIT: (P) PIPE-(K) KERB
- LOT NUMBER & DIRECTION OF NATURAL SURFACE FALL
- PROPOSED FOOTPATH
- EXTENT OF PROPOSED ROAD PAVEMENT
- PROPOSED LINEMARKING

NOTE:
ALL CONDUIT TRENCHES UNDER ROAD PAVEMENT AND KERB AND CHANNEL SHALL BE BACKFILLED WITH 20mm NOM. SIZE CLASS 3 FCR.

NOTE:
ANY USE OF THE ELECTRONIC DRAWINGS OR DATA PROVIDED BY TGM GROUP PTY LTD (TGM) SHALL BE USED AT THE USER'S RISK. NO RESPONSIBILITY WILL BE TAKEN BY TGM AS TO THE ACCURACY OF THE DIGITAL DRAWING OR DATA. ANY SET OUT WORKS UNDERTAKEN USING TGM DIGITAL DRAWINGS OR DATA SHOULD BE CHECKED AGAINST EXISTING TITLE PEGS, TEMPORARY AND/OR PERMANENT SURVEY MARKS AS NOMINATED BY THE PROJECT'S LICENSED SURVEYOR. THE SET-OUT INFORMATION PROVIDED ON ARCHITECTURAL AND/OR OTHER PROJECT RELATED DRAWINGS AND DOCUMENTS, IN CONJUNCTION WITH THE APPROVED HARD COPY DRAWINGS PRIOR TO THE COMMENCEMENT OF CONSTRUCTION.

NOTE:
AGRICULTURAL DRAINS ARE TO BE LOCATED AT BACK OF KERB & CHANNEL, WITH THE EXCEPTION OF WHERE A STORMWATER PIPE IS TO BE LOCATED. REFER IDM STANDARD DRAWING SD 145

NOTE:
ALTERNATIVE PIPE MATERIAL CAN BE UTILISED PROVIDING THEY MEET THE REQUIRED LOAD, SPECIFICATIONS & AUTHORITY REQUIREMENTS.

NOTE:
THE ORIENTATION OF ALL STORMWATER DRAINAGE ACCESS COVERS & GRATES ARE SHOWN INDICATIVELY AND ARE TO BE MANUFACTURED & INSTALLED IN ACCORDANCE WITH AS3996-2006.

NOTE:
THE CONTRACTOR IS TO CONFIRM INVERT LEVELS OF ALL EXISTING PITS PRIOR TO ANY DRAINAGE WORKS COMMENCING.

NOTE:
ALL KERB & CHANNEL IS CITY OF BALLARAT TYPE BCC2 UNLESS OTHERWISE NOTED.


NOTE:
CONTRACTOR TO CONFIRM EXISTING PAVEMENT LEVELS PRIOR TO COMMENCEMENT OF WORKS. ANY DISCREPANCIES TO BE REPORTED TO THE ENGINEER. ALL KERB SETOUT TO BE INSPECTED AND APPROVED BY THE COUNCIL OFFICER PRIOR TO PLACEMENT OF KERB & CHANNEL.

NOTE:
TACTILE GROUND SURFACE INDICATORS FOR ALL PEDESTRIAN ROUTES TO BE INSTALLED TO AUSTRALIAN STANDARDS, DISABILITY DISCRIMINATION ACT, VICROADS AND CITY OF BALLARAT REQUIREMENTS.

NOTE:
ALL SIGNS & LINEMARKING TO BE INSTALLED IN ACCORDANCE WITH VICROADS TRAFFIC ENGINEERING MANUAL VOLUME 2 - SIGNS & MARKINGS.

NOTE:
THE LOCATION OF EXISTING UNDERGROUND SERVICES ARE SHOWN INDICATIVELY ONLY. THE CONTRACTOR IS RESPONSIBLE FOR CONTACTING ALL AUTHORITIES TO DETERMINE THE LOCATION OF UNDERGROUND SERVICES PRIOR TO THE COMMENCEMENT OF CONSTRUCTION WORK. ANY CLASH OF WORKS WITH A SERVICE IS TO BE REPORTED TO THE ENGINEER IMMEDIATELY. THE CONTRACTOR SHALL ENSURE THAT ALL SERVICES ARE FULLY PROTECTED DURING CONSTRUCTION. ANY SERVICES DAMAGED DURING CONSTRUCTION SHALL BE REPAIRED AT THE CONTRACTORS EXPENSE.

NOTE:
HOUSE DRAINS TO BE LAID AT 1in100 FROM KERB INVERT INTO LOT WITH RISER TO ALLOW FOR SERVICE OF REAR OF LOTS.

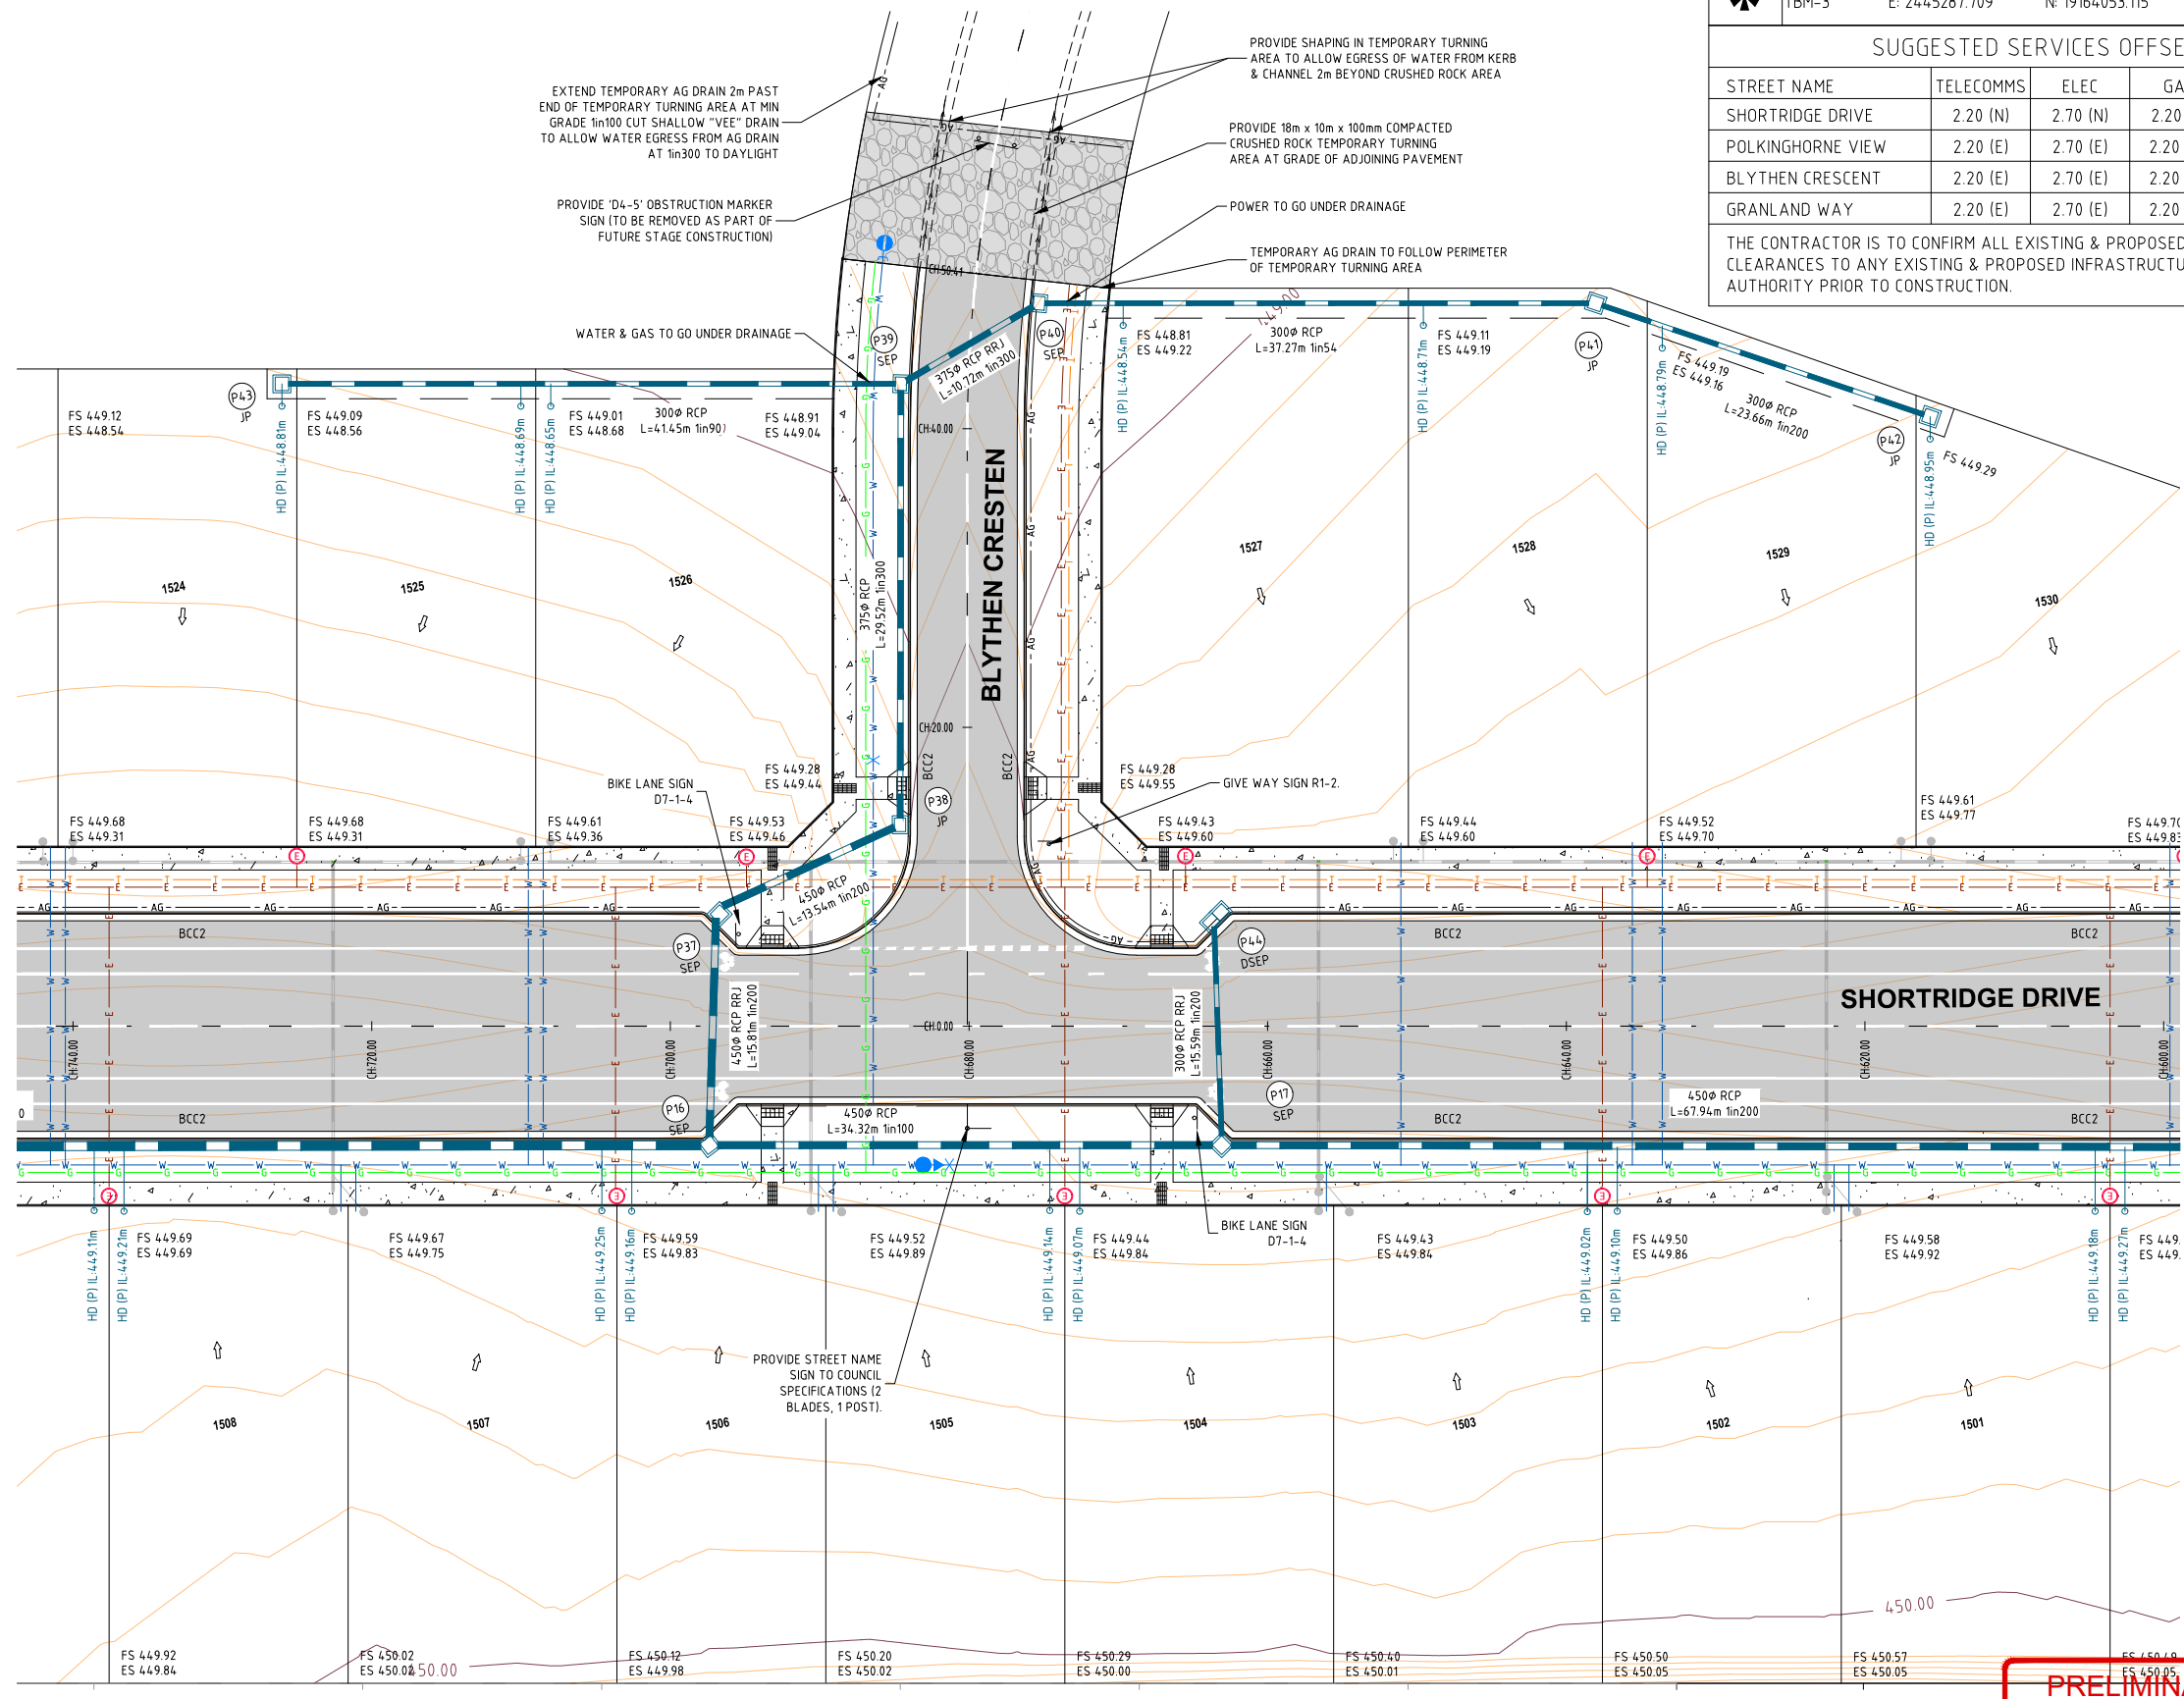

BENCHMARK LOCATIONS					
	TBM-1	E: 2443999.445	N: 19164280.628	RL: 446.960	"SPIKE"
	TBM-2	E: 2443904.870	N: 19163757.505	RL: 446.610	"STAR-PICKET"
	TBM-3	E: 2445287.709	N: 19164053.115	RL: 447.630	"STAR-PICKET"

SUGGESTED SERVICES OFFSET TABLE					
STREET NAME	TELECOMMS	ELEC	GAS	WATER	SEWER
SHORTRIDGE DRIVE	2.20 (N)	2.70 (N)	2.20 (S)	2.70 (S)	1.00 (N)
POLKINGHORNE VIEW	2.20 (E)	2.70 (E)	2.20 (W)	2.70 (W)	-
BLYTHEN CRESCENT	2.20 (E)	2.70 (E)	2.20 (W)	2.70 (W)	-
GRANLAND WAY	2.20 (E)	2.70 (E)	2.20 (W)	2.70 (W)	-

THE CONTRACTOR IS TO CONFIRM ALL EXISTING & PROPOSED SERVICE OFFSETS, DEPTHS & CLEARANCES TO ANY EXISTING & PROPOSED INFRASTRUCTURE WITH THE RESPONSIBLE AUTHORITY PRIOR TO CONSTRUCTION.

PLAN
SCALE 1:250

PRELIMINARY DRAWING
NOT TO BE USED FOR CONSTRUCTION

<table border="1" style="width: 100%; border-collapse: collapse;"> <thead> <tr> <th>ISSUE</th> <th>ISSUED FOR</th> <th>DATE</th> <th>DRAWN</th> <th>APPROVED</th> <th>ISSUE</th> </tr> </thead> <tbody> <tr> <td>01</td> <td>PRELIMINARY - FOR COMMENTS</td> <td>17/06/19</td> <td>J.H.</td> <td></td> <td></td> </tr> <tr> <td>02</td> <td>PRELIMINARY - FOR COMMENTS</td> <td>21/06/19</td> <td>J.H.</td> <td></td> <td></td> </tr> </tbody> </table>	ISSUE	ISSUED FOR	DATE	DRAWN	APPROVED	ISSUE	01	PRELIMINARY - FOR COMMENTS	17/06/19	J.H.			02	PRELIMINARY - FOR COMMENTS	21/06/19	J.H.			<table border="1" style="width: 100%; border-collapse: collapse;"> <thead> <tr> <th>ISSUED FOR</th> <th>DATE</th> <th>DRAWN</th> <th>APPROVED</th> </tr> </thead> <tbody> <tr> <td></td> <td></td> <td></td> <td></td> </tr> </tbody> </table>	ISSUED FOR	DATE	DRAWN	APPROVED					<table border="1" style="width: 100%; border-collapse: collapse;"> <tr> <td>DESIGNED: S LOTAY</td> <td>DATE: JUNE 2019</td> </tr> <tr> <td>DRAWN: J. HADFIELD</td> <td>SCALE: AS SHOWN</td> </tr> <tr> <td>SURVEY: TGM GROUP</td> <td>SHEET SIZE: A1</td> </tr> <tr> <td>CHECKED:</td> <td>APPROVED:</td> </tr> <tr> <td>DATE:</td> <td>DATE:</td> </tr> </table>	DESIGNED: S LOTAY	DATE: JUNE 2019	DRAWN: J. HADFIELD	SCALE: AS SHOWN	SURVEY: TGM GROUP	SHEET SIZE: A1	CHECKED:	APPROVED:	DATE:	DATE:	<p style="text-align: center;"></p> <p style="text-align: center;"></p>	<p style="text-align: center;">LUCAS ESTATE RESIDENTIAL SUBDIVISION STAGE F4 (37 LOTS)</p>	<p style="text-align: center;">CIVIL DRAWING</p> <p style="text-align: center;">DRAWING TITLE: ROAD & DRAINAGE LAYOUT PLAN SHEET 4 OF 5</p> <p style="text-align: center;">TGM REF. No. 18775-204</p> <p style="text-align: center;">SHEET C05 21 OF 02</p>
ISSUE	ISSUED FOR	DATE	DRAWN	APPROVED	ISSUE																																				
01	PRELIMINARY - FOR COMMENTS	17/06/19	J.H.																																						
02	PRELIMINARY - FOR COMMENTS	21/06/19	J.H.																																						
ISSUED FOR	DATE	DRAWN	APPROVED																																						
DESIGNED: S LOTAY	DATE: JUNE 2019	
DRAWN: J. HADFIELD	SCALE: AS SHOWN	
SURVEY: TGM GROUP	SHEET SIZE: A1	
CHECKED:	APPROVED:	
DATE:	DATE:	

This plan is provided for marketing and information purposes only, it shows design levels only which may change during construction. Builders should check all information prior to the building process. Where discrepancies exist between the plan of subdivision and this plan, the plan of subdivision shall be taken as correct. It is the responsibility of the prospective purchaser to confirm prior to purchase, all lot levels, fill depth and all service locations are correct.

LEGEND

	DESIGN SURFACE CONTOURS
	PROPOSED STORMWATER DRAINAGE PIPE & PIT
	EXISTING STORMWATER DRAINAGE PIPE & PIT
	PROPOSED TELSTRA
	PROPOSED POWER
	PROPOSED WATER MAIN
	PROPOSED GAS MAIN
	PROPOSED SEWER MAIN
	PROPOSED TITLE BOUNDARY
	PROPOSED EASEMENT
	PROPOSED ROAD KERB & CHANNEL (BALLARAT TYPE BCC2)
	PROPOSED ROAD CENTRELINE
	PROPOSED JUNCTION PIT
	PROPOSED SIDE ENTRY PIT
	PROPOSED HOUSE DRAIN CONNECTION & PROPERTY INLET PIT (P) PIPE-(K) KERB
	LOT NUMBER & DIRECTION OF NATURAL SURFACE FALL
	PROPOSED FOOTPATH
	EXTENT OF PROPOSED ROAD PAVEMENT
	PROPOSED LINEMARKING


BENCHMARK LOCATIONS

TBM-1	E: 2443999.445	N: 19164280.628	RL: 446.960	"SPIKE"
TBM-2	E: 2443904.870	N: 19163757.505	RL: 446.610	"STAR-PICKET"
TBM-3	E: 2445287.709	N: 19164053.115	RL: 447.630	"STAR-PICKET"

SUGGESTED SERVICES OFFSET TABLE

STREET NAME	TELECOMMS	ELEC	GAS	WATER	SEWER	SEWER 1:00 (S) LOT 1495-1500
SHORTRIDGE DRIVE	2.20 (N)	2.70 (N)	2.20 (S)	2.70 (S)	1.00 (N)	-
POLKINGHORNE VIEW	2.20 (E)	2.70 (E)	2.20 (W)	2.70 (W)	-	-
BLYTHEN CRESCENT	2.20 (E)	2.70 (E)	2.20 (W)	2.70 (W)	-	-
GRANLAND WAY	2.20 (E)	2.70 (E)	2.20 (W)	2.70 (W)	-	-

THE CONTRACTOR IS TO CONFIRM ALL EXISTING & PROPOSED SERVICE OFFSETS, DEPTHS & CLEARANCES TO ANY EXISTING & PROPOSED INFRASTRUCTURE WITH THE RESPONSIBLE AUTHORITY PRIOR TO CONSTRUCTION.

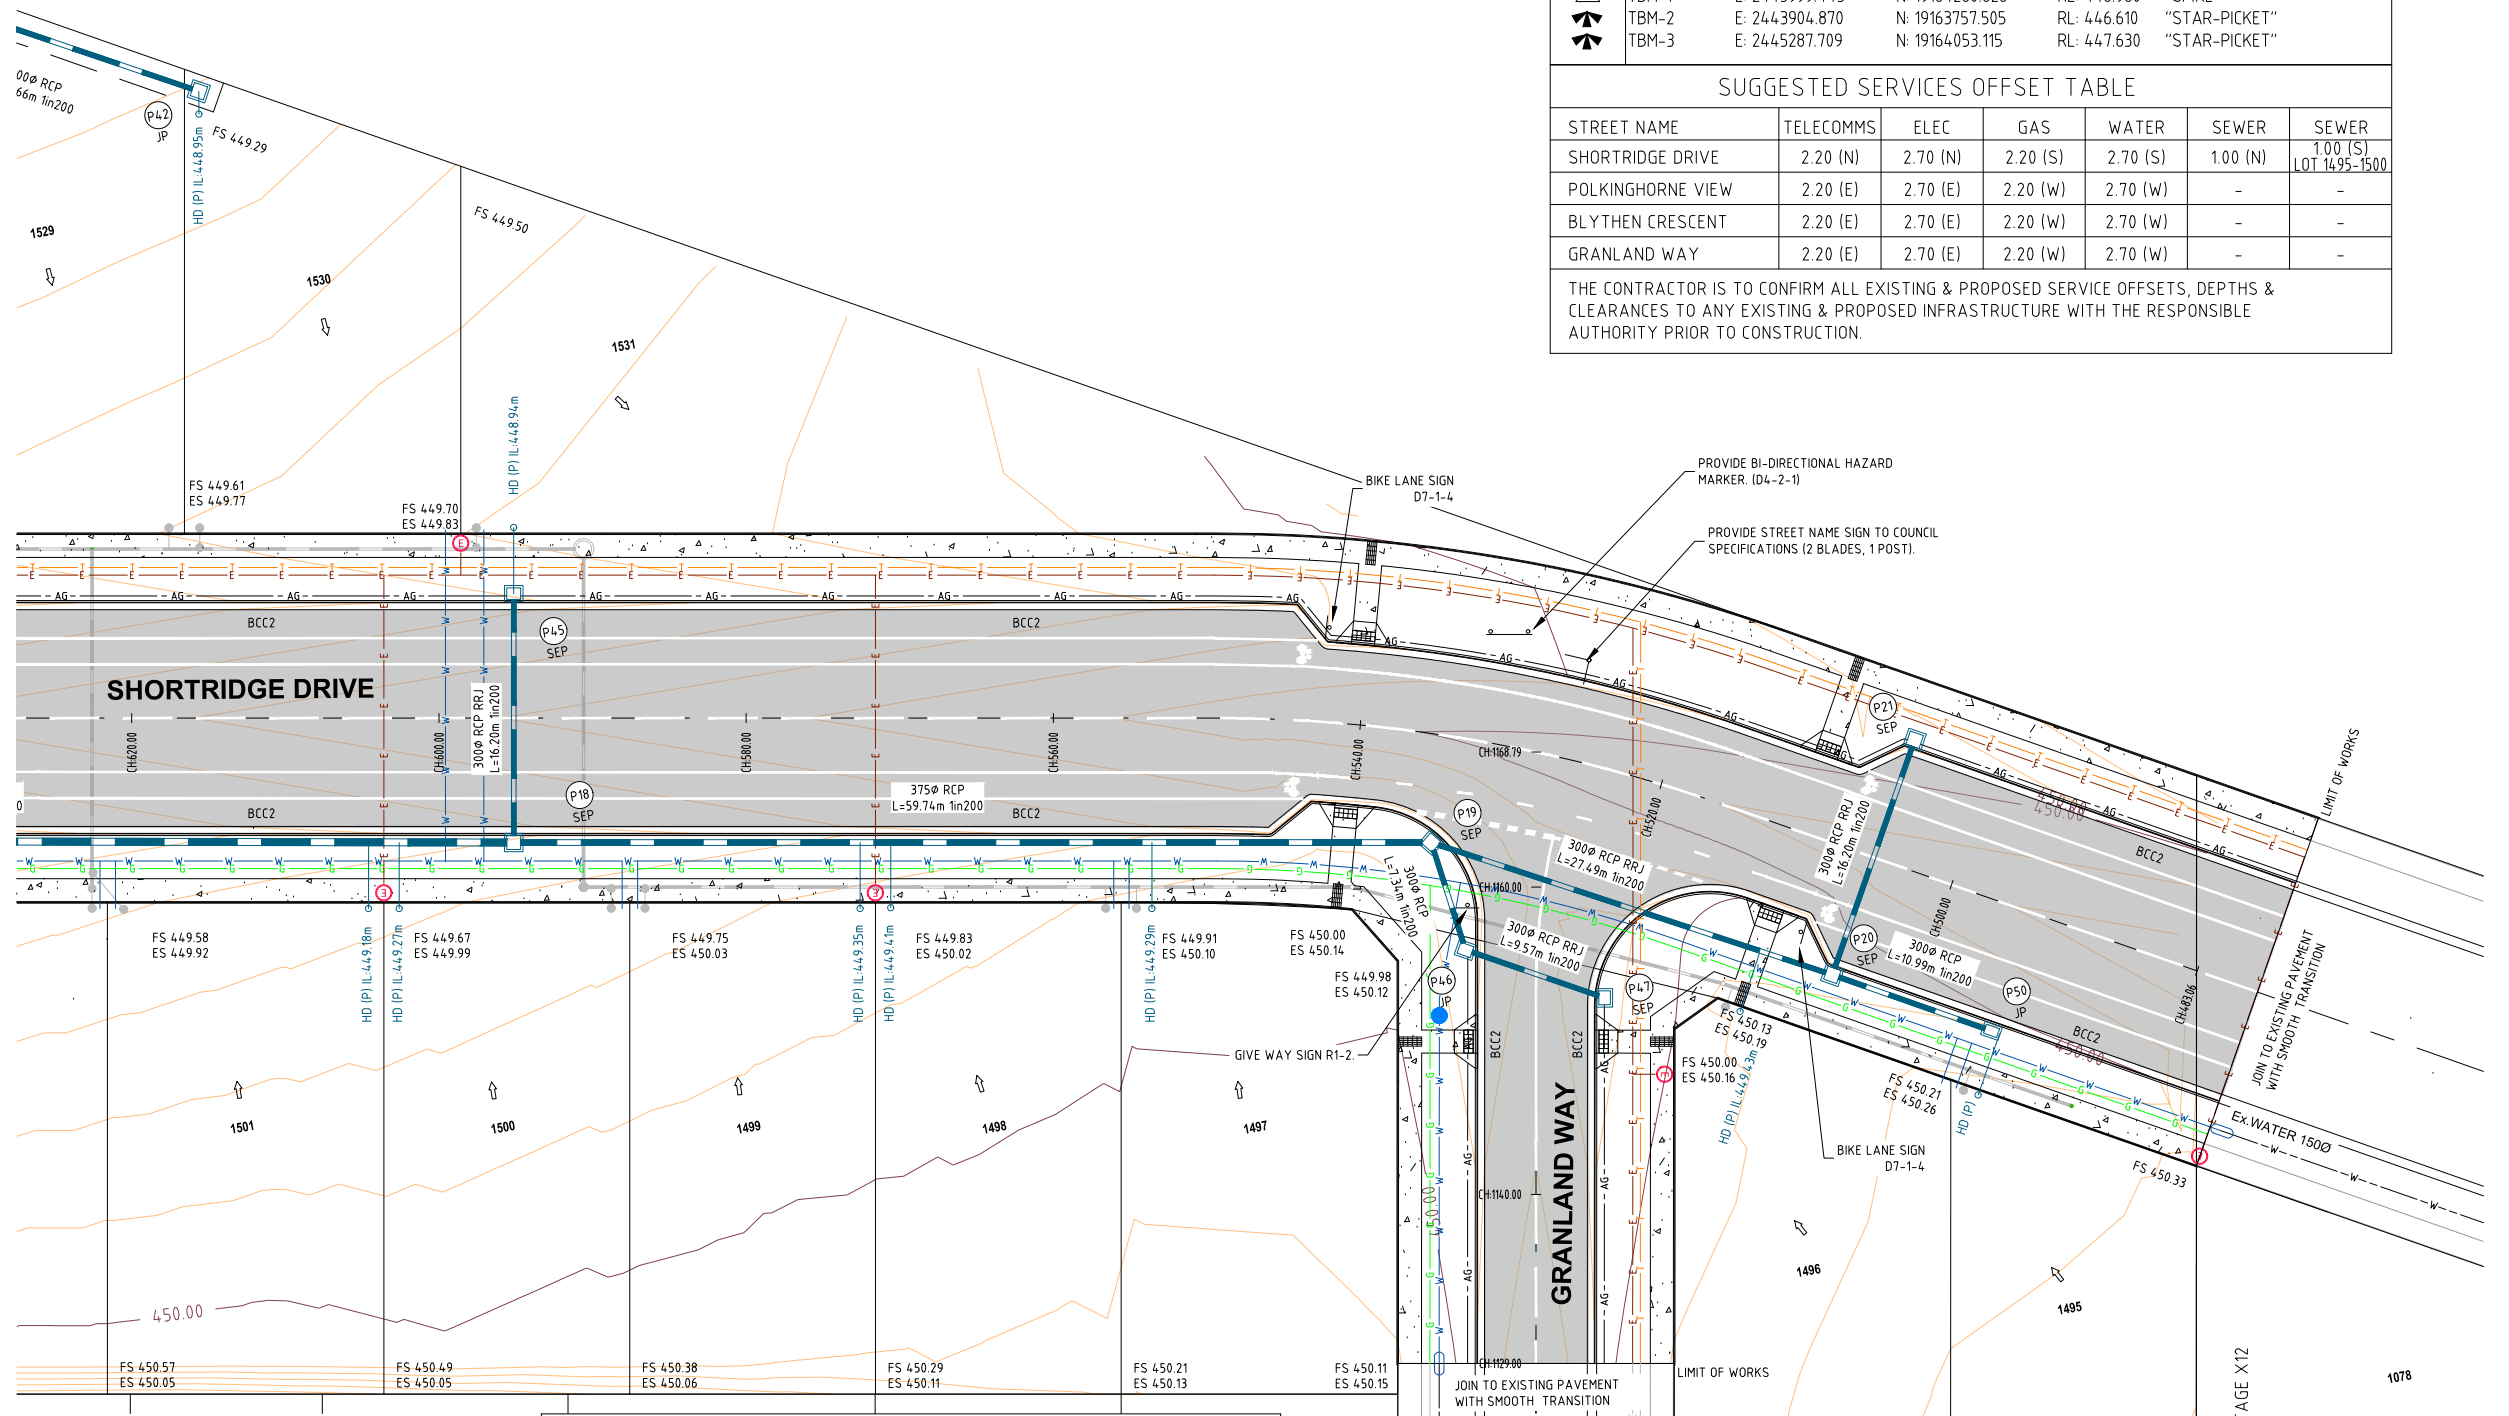

NOTE:
AGRICULTURAL DRAINS ARE TO BE LOCATED AT BACK OF KERB & CHANNEL, WITH THE EXCEPTION OF WHERE A STORMWATER PIPE IS TO BE LOCATED. REFER IDM STANDARD DRAWING SD 145

NOTE:
ALTERNATIVE PIPE MATERIAL CAN BE UTILISED PROVIDING THEY MEET THE REQUIRED LOAD, SPECIFICATIONS & AUTHORITY REQUIREMENTS.

NOTE:
THE ORIENTATION OF ALL STORMWATER DRAINAGE ACCESS COVERS & GRATES ARE SHOWN INDICATIVELY AND ARE TO BE MANUFACTURED & INSTALLED IN ACCORDANCE WITH AS3996-2006.

NOTE:
THE CONTRACTOR IS TO CONFIRM INVERT LEVELS OF ALL EXISTING PITS PRIOR TO ANY DRAINAGE WORKS COMMENCING.

NOTE:
ALL KERB & CHANNEL IS CITY OF BALLARAT TYPE BCC2 UNLESS OTHERWISE NOTED.

NOTE:
CONTRACTOR TO CONFIRM EXISTING PAVEMENT LEVELS PRIOR TO COMMENCEMENT OF WORKS. ANY DISCREPANCIES TO BE REPORTED TO THE ENGINEER. ALL KERB SETOUT TO BE INSPECTED AND APPROVED BY THE COUNCIL OFFICER PRIOR TO PLACEMENT OF KERB & CHANNEL.

NOTE:
TACTILE GROUND SURFACE INDICATORS FOR ALL PEDESTRIAN ROUTES TO BE INSTALLED TO AUSTRALIAN STANDARDS, DISABILITY DISCRIMINATION ACT, VICROADS AND CITY OF BALLARAT REQUIREMENTS.

NOTE:
ALL SIGNS & LINEMARKING TO BE INSTALLED IN ACCORDANCE WITH VICROADS TRAFFIC ENGINEERING MANUAL VOLUME 2 - SIGNS & MARKINGS.

NOTE:
THE LOCATION OF EXISTING UNDERGROUND SERVICES ARE SHOWN INDICATIVELY ONLY. THE CONTRACTOR IS RESPONSIBLE FOR CONTACTING ALL AUTHORITIES TO DETERMINE THE LOCATION OF UNDERGROUND SERVICES PRIOR TO THE COMMENCEMENT OF CONSTRUCTION WORK. ANY CLASH OF WORKS WITH A SERVICE IS TO BE REPORTED TO THE ENGINEER IMMEDIATELY. THE CONTRACTOR SHALL ENSURE THAT ALL SERVICES ARE FULLY PROTECTED DURING CONSTRUCTION, ANY SERVICES DAMAGED DURING CONSTRUCTION SHALL BE REPAIRED AT THE CONTRACTORS EXPENSE.

NOTE:
HOUSE DRAINS TO BE LAID AT 1m100 FROM KERB INVERT INTO LOT WITH RISER TO ALLOW FOR SERVICE OF REAR OF LOTS.

PLAN
SCALE 1:250

NOTE:
ALL CONDUIT TRENCHES UNDER ROAD PAVEMENT AND KERB AND CHANNEL SHALL BE BACKFILLED WITH 20mm NOM. SIZE CLASS 3 FCR.

NOTE:
ANY USE OF THE ELECTRONIC DRAWINGS OR DATA PROVIDED BY TGM GROUP PTY LTD (TGM) SHALL BE USED AT THE USER'S RISK. NO RESPONSIBILITY WILL BE TAKEN BY TGM AS TO THE ACCURACY OF THE DIGITAL DRAWING OR DATA. ANY SET OUT WORKS UNDERTAKEN USING TGM DIGITAL DRAWINGS OR DATA SHOULD BE CHECKED AGAINST EXISTING TITLE PGS, TEMPORARY AND/OR PERMANENT SURVEY MARKS AS NOMINATED BY THE PROJECTS LICENSED SURVEYOR. THE SET-OUT INFORMATION PROVIDED ON ARCHITECTURAL AND/OR OTHER PROJECT RELATED DRAWINGS AND DOCUMENTS, IN CONJUNCTION WITH THE APPROVED HARD COPY DRAWINGS PRIOR TO THE COMMENCEMENT OF CONSTRUCTION.

BENCHMARK LOCATIONS

TBM-1	E: 2443999.445	N: 19164280.628	RL: 446.960	"SPIKE"
TBM-2	E: 2443904.870	N: 19163757.505	RL: 446.610	"STAR-PICKET"
TBM-3	E: 2445287.709	N: 19164053.115	RL: 447.630	"STAR-PICKET"

SUGGESTED SERVICES OFFSET TABLE

STREET NAME	TELECOMMS	ELEC	GAS	WATER	SEWER
SHORTRIDGE DRIVE	2.20 (N)	2.70 (N)	2.20 (S)	2.70 (S)	1.00 (N) 1.00 (S)
POLKINGHORNE VIEW	2.20 (E)	2.70 (E)	2.20 (W)	2.70 (W)	-
BLYTHEN CRESCENT	2.20 (E)	2.70 (E)	2.20 (W)	2.70 (W)	-
GRANLAND WAY	2.20 (E)	2.70 (E)	2.20 (W)	2.70 (W)	-

THE CONTRACTOR IS TO CONFIRM ALL EXISTING & PROPOSED SERVICE OFFSETS, DEPTHS & CLEARANCES TO ANY EXISTING & PROPOSED INFRASTRUCTURE WITH THE RESPONSIBLE AUTHORITY PRIOR TO CONSTRUCTION.

ISSUE	ISSUED FOR	DATE	DRAWN	APPROVED	ISSUE	ISSUED FOR	DATE	DRAWN	APPROVED	DESIGNED	S.LOTAY	DATE	JUNE 2019
01	PRELIMINARY - FOR COMMENTS	17/06/19	J.H.							DRAWN	J. HADFIELD	SCALE:	AS SHOWN
02	PRELIMINARY - FOR COMMENTS	21/06/19	J.H.							SURVEY:	TGM GROUP	SHEET SIZE:	A1
										CHECKED:		APPROVED:	
										DATE:		DATE:	

CLIENT: **Integra**

PROJECT: **LUCAS ESTATE RESIDENTIAL SUBDIVISION STAGE F4 (37 LOTS)**

DRAWING TITLE: **ROAD & DRAINAGE LAYOUT PLAN SHEET 5 OF 5**

TGM Group
1315 Short Street
Ballarat Vic 3300
T: 03 5330 8888
F: 03 5333 3815
PO Box 563W
Ballarat West Vic 3350
ABN 11 125 568 461
www.tgmgroup.com
JAS-ANZ Accredited - Quality ISO 9001 - CH&S AS/NZS 4801 - Environment ISO 14001

© COPYRIGHT T.G.M GROUP PTY. LTD.

CIVIL DRAWING	
DRAWING TITLE: ROAD & DRAINAGE LAYOUT PLAN SHEET 5 OF 5	
TGM REF. No. 18775-204	SHEET: C06 OF 21 REV: 02

This plan is provided for marketing and information purposes only, it shows design levels only which may change during construction. Builders should check all information prior to the building process. Where discrepancies exist between the plan of subdivision and this plan, the plan of subdivision shall be taken as correct. It is the responsibility of the prospective purchaser to confirm prior to purchase, all lot levels, fill depth and all service locations are correct.