



- General Notes
1. ROAD DIMENSIONS ARE SHOWN TO LP OF KERB AND CHANNEL.
  2. RUNNING CHANNELS OF HD TAKEN FROM NEXT DOWNSTREAM PT.
  3. FOR FINISHED SURFACE LEVELS AT LOT SPLAYS REFER TO HUF5-CD-003 AND HUF5-CD-004.
  4. ALL FILLING TO BE COMPLETED WITH CLEAN FILL AND TO BE PLACED AND COMPACTED IN ACCORDANCE WITH THE SPECIFICATION.

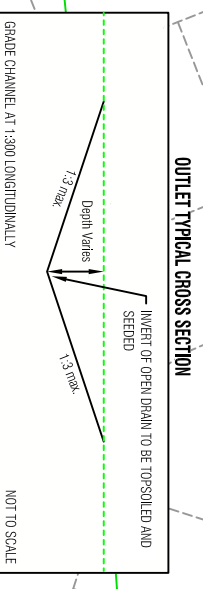

**PLANNING AND ENVIRONMENT ACT 1987  
GREATER BENDIGO PLANNING SCHEME  
PLAN REFERRED TO IN PLANNING PERMIT  
NO: DS190312020**

**Delegated Officer: Peter O'Brien  
For and on behalf of the City of Greater Bendigo  
Date: 14 April 2022**

**Page 7 of 15**

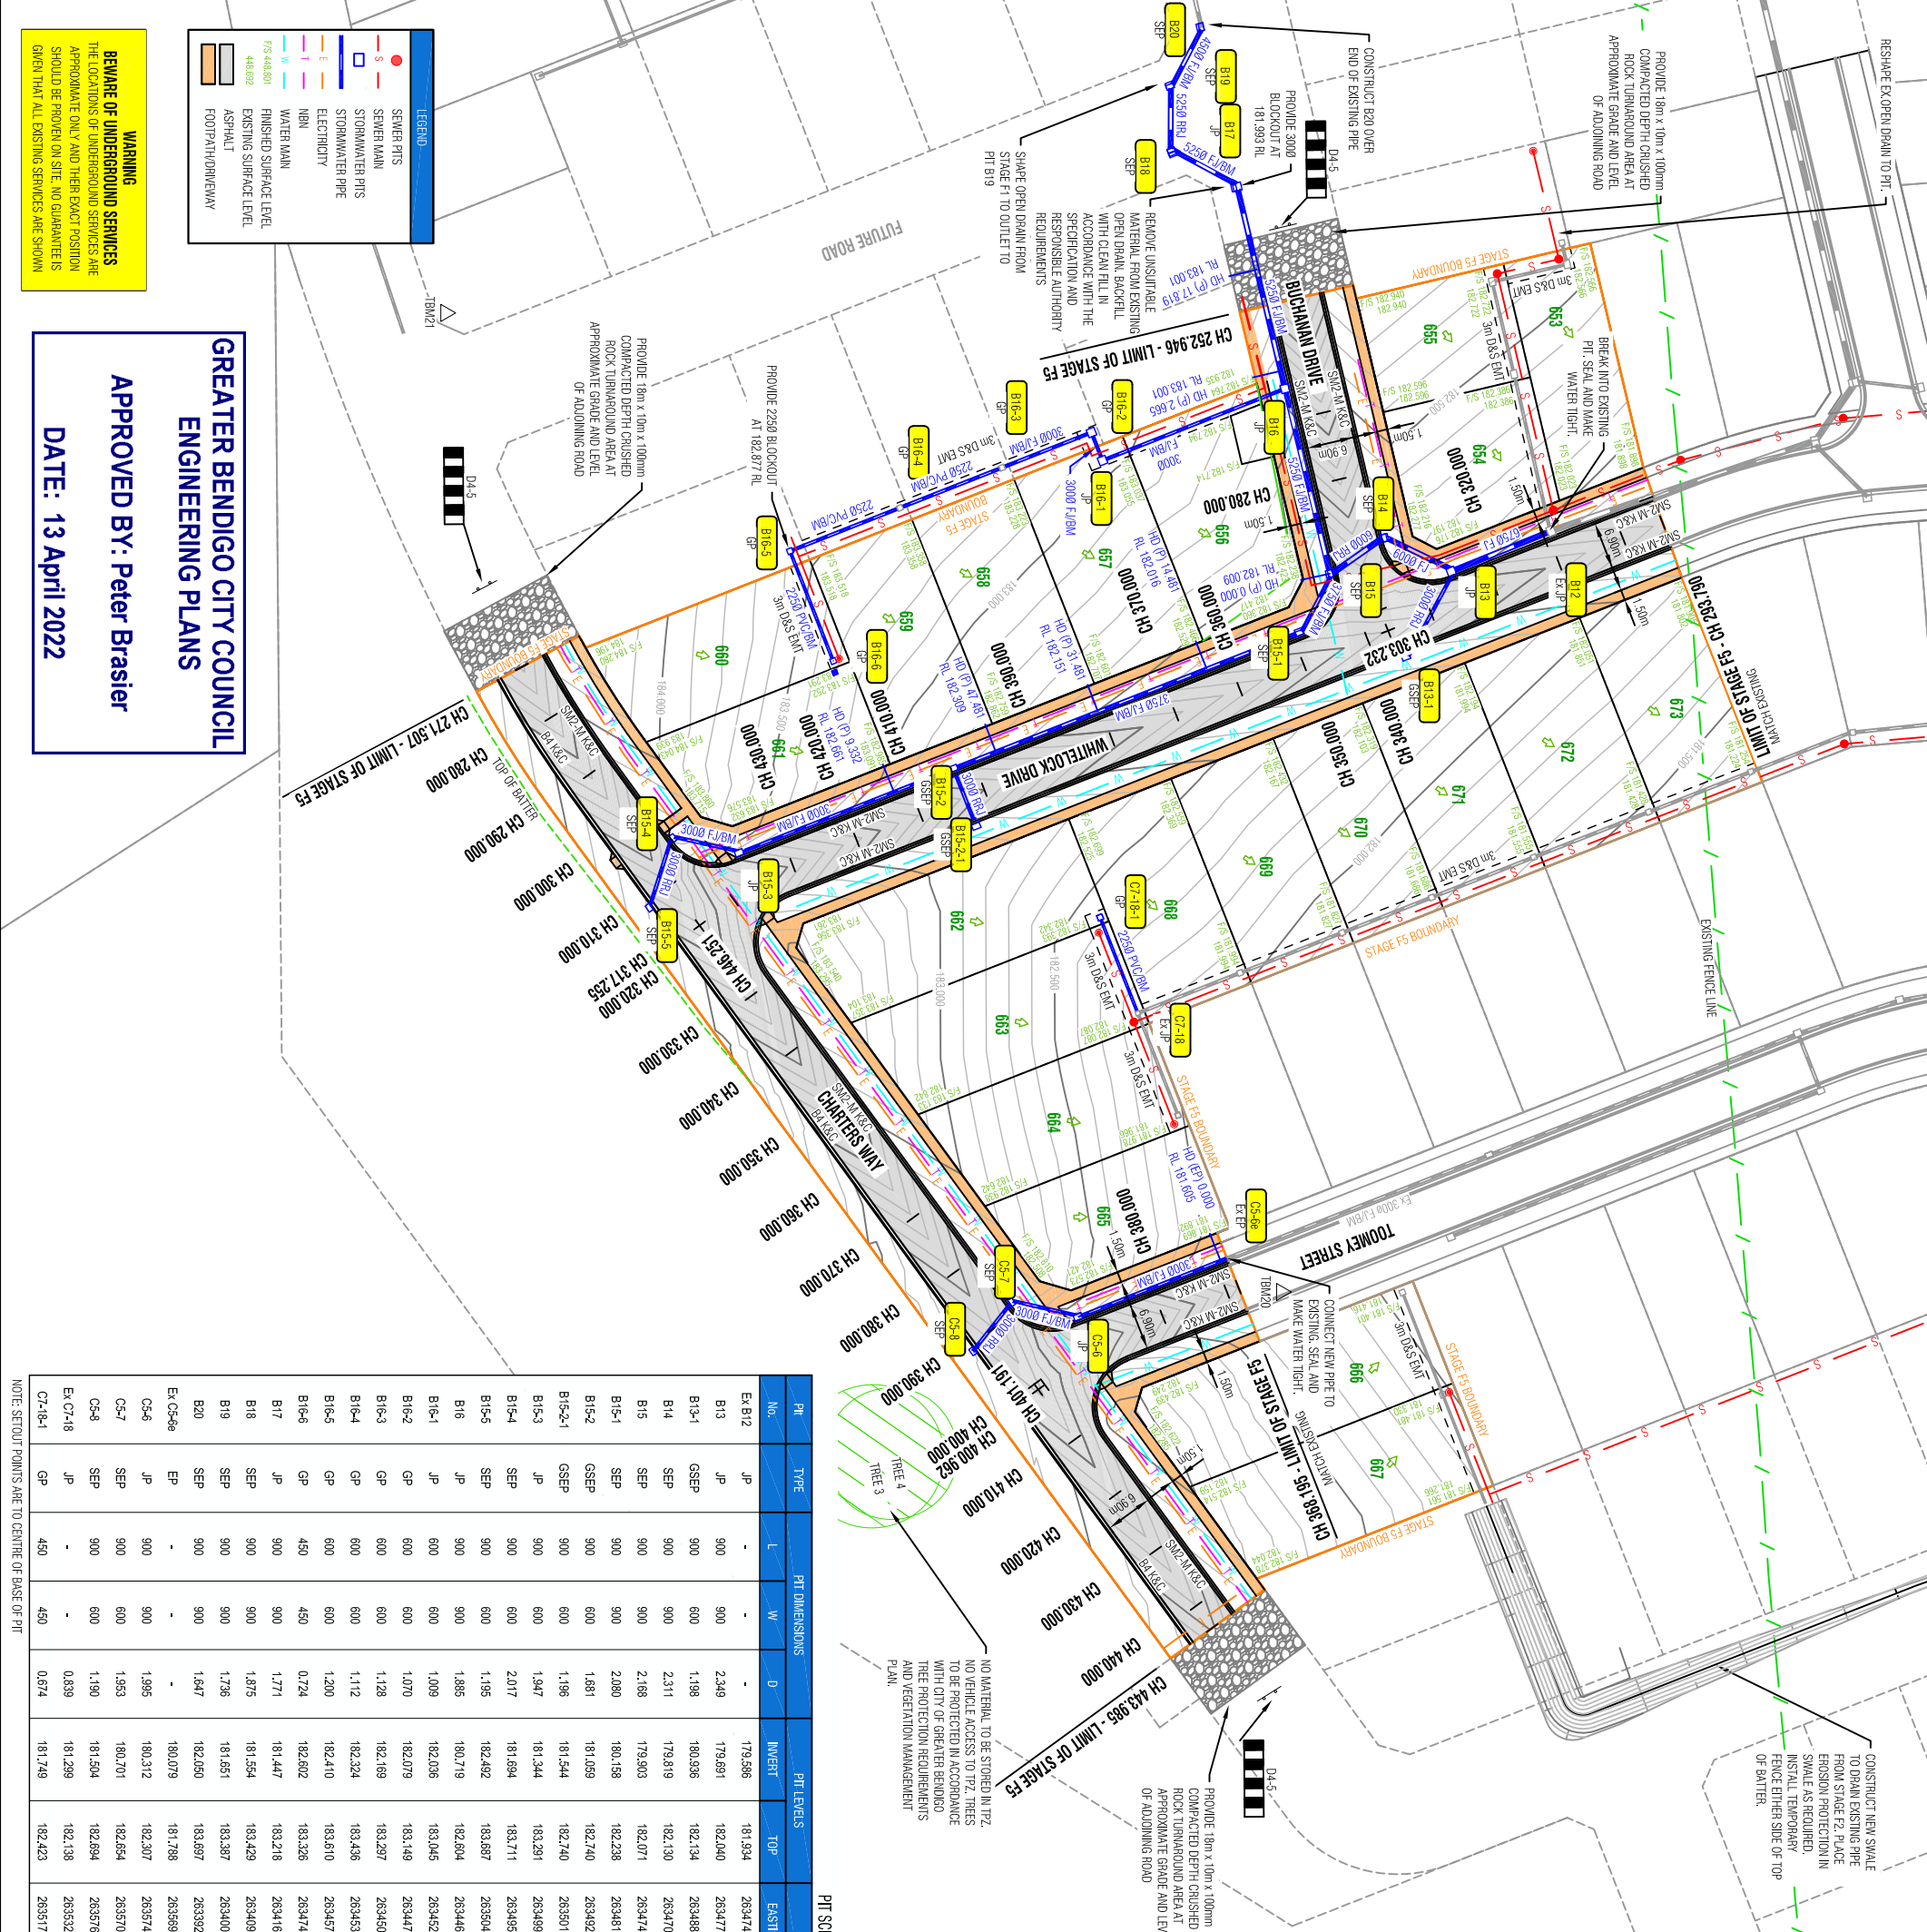

PT No.	TYPE	PT DIMENSIONS			D	INVERT	PT LEVELS		PT LOCATION		FACE BRG	COMMENTS
		L	W	D			TOP	EXISTING	NORTHING	EASTING		
EX-B12	JP	900	900	2,349	179,586	181,934	263474.032	5939071.870	348-32	REFER TO DIM SD425		
B13-1	GSEP	900	600	1,198	180,936	182,134	263477.040	5939056.499	168-32	REFER TO DIM SD480 GRATED PT FOR S/M2 MODIFIED KERB & CHANNEL		
B14	SEP	900	900	2,311	179,819	182,130	263470.531	5939047.815	86-42	REFER TO DIM SD440		
B15	SEP	900	900	2,168	179,903	182,071	263474.275	5939039.029	266-42	REFER TO DIM SD440		
B15-1	SEP	900	900	2,080	180,158	182,238	263492.938	5939033.126	348-32	REFER TO DIM SD440		
B15-2	GSEP	900	600	1,881	181,059	182,240	263492.704	5938980.086	348-32	REFER TO DIM SD480 GRATED PT FOR S/M2 MODIFIED KERB & CHANNEL		
B15-2-1	GSEP	900	600	1,195	181,344	182,291	263501.517	5938981.875	168-32	REFER TO DIM SD480 GRATED PT FOR S/M2 MODIFIED KERB & CHANNEL		
B15-3	JP	900	600	1,947	181,344	183,291	263501.517	5938984.727	348-32	REFER TO DIM SD425		
B15-4	SEP	900	600	2,017	181,684	183,711	263495.592	5938983.054	63-54	REFER TO DIM SD431		
B15-5	SEP	900	600	1,195	182,492	183,887	263504.938	5938982.949	243-54	REFER TO DIM SD432		
B16	JP	900	900	1,885	180,719	182,804	263446.600	5939037.283	266-42	REFER TO DIM SD425		
B16-1	JP	600	600	1,009	182,036	183,045	263452.288	5939009.280	348-32	REFER TO DIM SD426		
B16-2	GP	600	600	1,070	182,079	183,149	263447.976	5939008.405	168-32	REFER TO DIM SD426 WITH GRATED LD		
B16-3	GP	600	600	1,128	182,189	183,297	263450.761	5938994.685	168-32	REFER TO DIM SD426 WITH GRATED LD		
B16-4	GP	600	600	1,112	182,324	183,436	263453.944	5938979.005	168-32	REFER TO DIM SD426 WITH GRATED LD		
B16-5	GP	600	600	1,200	182,410	183,510	263457.366	5938962.148	78-32	REFER TO DIM SD426 WITH GRATED LD		
B16-6	GP	450	450	0,724	182,802	183,326	263474.222	5938965.570	78-32	REFER TO DIM SD424		
B17	JP	900	900	1,771	181,447	183,218	263416.430	5939035.543	266-42	REFER TO DIM SD440		
B18	SEP	900	900	1,875	181,564	183,429	263409.705	5939027.037	168-32	REFER TO DIM SD440		
B19	SEP	900	900	1,736	182,051	183,387	263400.242	5939028.414	348-32	REFER TO DIM SD440		
B20	SEP	900	900	1,647	182,050	183,287	263392.581	5939035.318	266-42	REFER TO DIM SD440		
EX-C546	EP	-	-	-	180,079	181,788	263569.909	5939006.915	-	-		
C5-6	JP	900	900	1,995	180,312	182,307	263574.550	5938984.051	189-52	REFER TO DIM SD425		
C5-7	SEP	900	600	1,953	180,701	182,654	263570.759	5938974.881	63-54	REFER TO DIM SD440		
C5-8	SEP	900	600	1,190	181,504	182,894	263576.781	5938968.143	243-54	REFER TO DIM SD440		
EX-C7-18	JP	-	-	-	181,289	182,138	263532.470	5939000.336	-	-		
C7-18A	GP	450	450	0,674	181,749	182,423	263517.770	5938987.352	78-32	REFER TO DIM SD424		

**WARNING**  
BEWARE OF UNDERGROUND SERVICES  
THE LOCATIONS OF UNDERGROUND SERVICES ARE APPROXIMATE ONLY AND THEIR EXACT POSITION SHOULD BE PROVIDED ON SITE. NO GUARANTEE IS GIVEN THAT ALL EXISTING SERVICES ARE SHOWN

**GREATER BENDIGO CITY COUNCIL  
ENGINEERING PLANS**

**APPROVED BY: Peter Brasier**

**DATE: 13 April 2022**

**Integra**

180 Eborac Drive, Lucas  
Post Office Box 4226  
Lucas, Victoria 3350  
T: 03 5322 5999 F: 03 5322 5995

Project: **VIEWPOINT RESIDENTIAL SUBDIVISION STAGE F5 HUNTLY**

City of Greater Bendigo - (03) 5434 6000

Drawing Title: **DRAINAGE PLAN**

Scale: (A1) 1:500 (Scale A3) 1:1000

Scale: (A1) 1:500 (Scale A3) 1:1000

Scale: (A1) 1:500 (Scale A3) 1:1000

Scale: (A1) 1:500 (Scale A3) 1:1000

Designer: **J.Kelly** Checker: **T.O'Leary** Verified: **T.O'Leary**

Scale: (A1) 1:500 (Scale A3) 1:1000

Scale: (A1) 1:500 (Scale A3) 1:1000

Scale: (A1) 1:500 (Scale A3) 1:1000

Scale: (A1) 1:500 (Scale A3) 1:1000

Status: **PRELIMINARY NOT FOR CONSTRUCTION**

Drawing Number: **HUF5-CD-006** Revision: **2**

This plan is provided for marketing and information purposes only. It shows design levels only which may change during construction. Builders should check all information prior to the building process. Where discrepancies exist between the plan of subdivision and this plan, the plan of subdivision shall be taken as correct. It is the responsibility of the prospective purchaser to confirm prior to purchase, all lot levels, fill depths and all service locations are correct.