### Contents

### Drawing


PLA378-L02 Street Landscape Plan 1 PLA378-L01 Contents, Context Plan and Plant Schedule PLA378-L03 Street Landscape Plan 2

## Plant Schedule - Stage E5 Viewpoint

Stree	Street Trees			
Code	Botanical Name	Common Name	Planting Size	Quantity
STREE	STREET TREES			
ccs	Corymbia citriodora 'Scentuous'	'Scentuous' Lemon-Scented Gum 45 ltr container, min 2.2m high	45 ltr container, min 2.2m high	35
<b>Draii</b> GROUI	Drainage Reserve Planting GROUNDCOVERS			
TH	Enchylaena lomentosa var. tomentosa* Ruby Saltbush	Ruby Saltbush		
표	Lomandra filiformis*		Tubestock with guard	35
100		Wattle mat-rush	Tubestock with guard Tubestock	35

NOTE: All plants marked with an asterix (\*) shall be grown from local provenance seed. Guard to be corfluie secured with hardwood stakes, and removed at the end of the Maintenance Period, unless otherwise agreed with the City of Greater Bendigo.

## Typical Advanced Tree Planting Detail

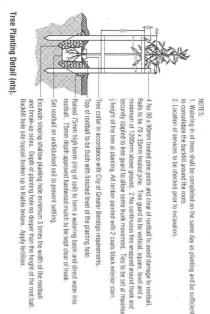

3 height of the tree at planting. All timber painted with 2 coats black exterior stain. -4 No 90 x 90mm treated pine posts and clear of rootball to avoid damage to rootball. Rails to be 70 x 35mm treated pine. Tree guard to be vertical, square, level and a minimum of 1200mm above ground. 2 No continuous lies wrapped around trunk and securely stapled to tree guard to allow some trunk movement. Ties to be set at maximum

-Raised 75mm high berm (ring of soil) to form a watering basin and direct water into rootball. 75mm depth approved hardwood mulch to be kept clear of trunk. -Top of rootball to be flush with finished level of the planting hole.

-Excavate sloping shallow planting hole minimum 3 times the width of the rootball and break-up sides. Depth of planting hole no deeper than the height of the root ball. Backfill hole site topsoil broken up to friable texture. Apply fertiliser.



-Back of kerb


Timber tree guard as detailed above - setout to be 90° to kerb line

Signed

Footpath.

Tree Guard Setout (nts)

# Stage E5, Viewpoint - Context Plan (nts)

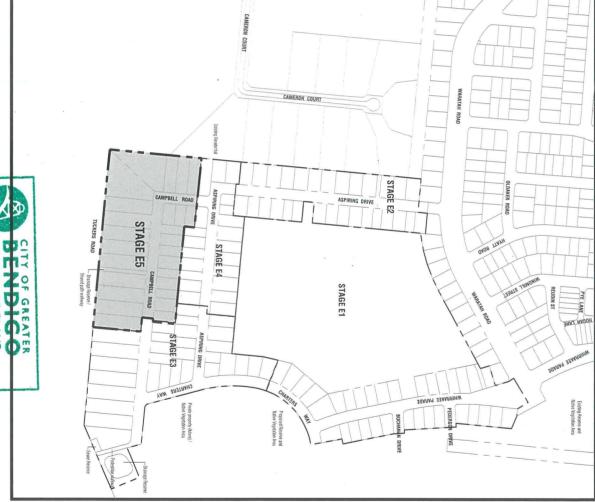



### PLANNING PERMIT NUMBER DS/662/2018

The locations of underground services and light poles are leative only—refer to electrical plans for electrical and service

The location and depth of services shall be verified on site prior to the commercement of works. The Contractor shall be leable for any damage to services during the landscape works.
 Sandard Street Tree O'Ise's.

- It is assumed that all Underground Cable in close proximity to the tree zone." (5m diameter x 600mm depth) shall be within conduits or have cover slabs to provide a higher level of inflastructure protection. ("Refer 12.0 Distribution
- setback of 0.75m to domestic service tapping 2.0m to stormwater outlets setback of 1.0m to lootpath crossings and 3.0m to

etback of 2 0m to service assets including pits

- driveways where they are existing or known. Minimum setback of 3.0m to fire hydrants. Minimum setback of 4.0m to light poles.
- Where possible, trees are planted to allow a driveway within 7.0m from the Title Boundary.

  Tee position in front of lots may change slightly due to actual focation of services, and constructed driveway.
- Selback from intersection (kerb) shall be a minimum of 10n Existing Trees and Vegetation. The Contractor shall confirm and ct any existing vegeation during landscape works in rodance with the Plarming Pernst, (DELWP and Council learnests), the Development Plan and any other agreements, rooks in or adjacent to native vegetation areas shall be in lance with the Sawmill Road and Tuckers Road Vegetation es Huntly Offset Management Plan (October 2011) by Bos

Throng, All frees said to plateful accordance with typical deals; undex offerens product.

All Aldy: Some firm (Aldy Shall to regized bradwood (at some approach undex observes specified, and some approach areas.

S. Goods Schools, feeded make shape are offered product areas where frees test bein distributed are but a ministrate which is ministrate where the server is the ministrate where shape the server is the areas observes specified.






LANDSCAPE PLANS

1 FEB 2021

Drawing Total			
Conten	ıts, Conte	xt Plan and	Contents, Context Plan and Plant Schedule
Drawe	Aggraved	Date	North
AD	RH	09.02.2021	)
1199 (41)	try se	. Bed	
SIN	SIN	1 of 3	>

PLA378-L01

TP2

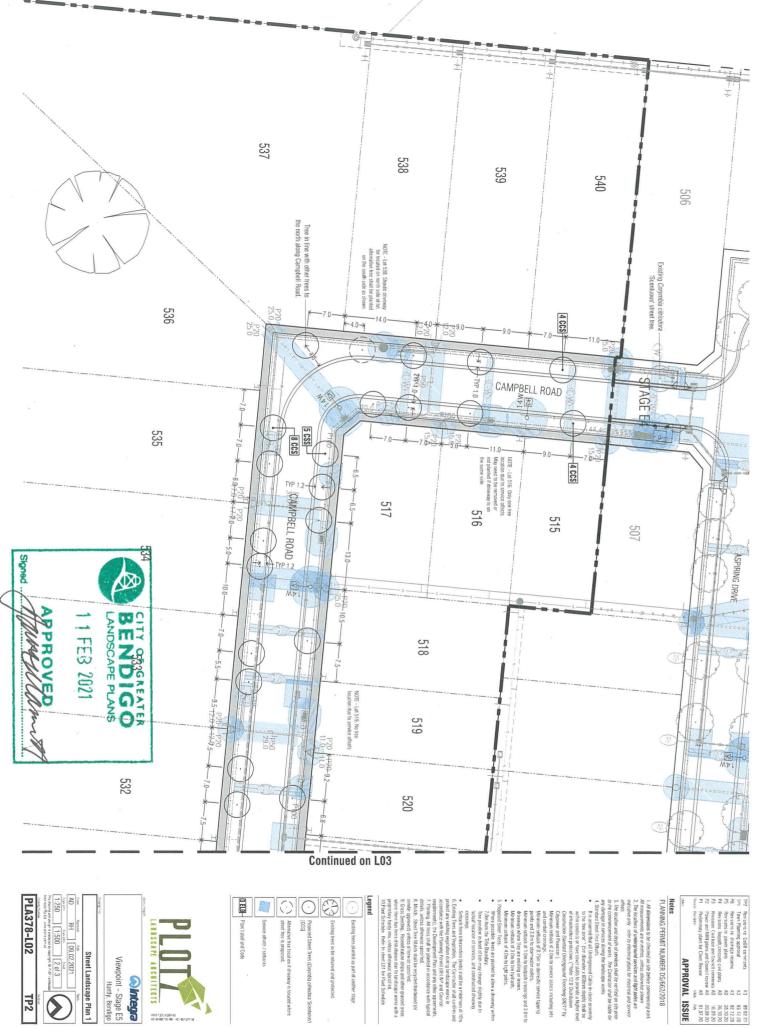

Viewpoint - Stage E5 Huntly, Bendigo Street Landscape Plan 1

**(** 

**Aintegra** 

PLANNING PERMIT NUMBER DS/662/2018 APPROVAL ISSUE

and Powercor). sethack of 2.0m to service assets including pils

