

PLAN OF SUBDIVISION

EDITION 1

PS 830199 T

LOCATION OF LAND

PARISH : CARDIGAN
 TOWNSHIP : -----
 SECTION : 10
 CROWN ALLOTMENTS : 6 (PT), 7 (PT)
 CROWN PORTION : -----
 TITLE REFERENCE : VOL. FOL.
 LAST PLAN REFERENCE : LOT H1 ON PS 841517U
 POSTAL ADDRESS : CUTHBERTS ROAD,
 (At time of subdivision) LUCAS, 3350.
 MGA Co-ordinates
 (of approx centre of land in plan) E 744 435 ZONE: 54
 N 5 840 720 GDA 94

Council Name: Ballarat City Council

Council Reference Number: PSD/2020/143
 Planning Permit Reference: PLP/2019/194/A
 SPEAR Reference Number: S160215C

Certification

This plan is certified under section 6 of the Subdivision Act 1988

Public Open Space

A requirement for public open space under section 18 of the Subdivision Act 1988 has not been made

Digitally signed by: Rebecca Carter for Ballarat City Council on 17/03/2021

VESTING OF ROADS AND/OR RESERVES

NOTATIONS

IDENTIFIER	COUNCIL/BODY/PERSON
ROAD R1	CITY OF BALLARAT

OTHER PURPOSE OF THIS PLAN:

To remove that part of the Pipelines or Ancillary Purposes Easement E-1 on PS 841517U that lies within Road Reserve R1 on this plan.

GROUNDS FOR REMOVAL:

By consent of the relevant Authority under the powers of Sec 6(1)(k)(iii) of the Subdivision Act 1988.

See sheet 4 for details of Restrictions affecting lots on this plan.

NOTATIONS

DEPTH LIMITATION does not apply to the land in this plan

SURVEY:

This plan is based on survey (see PS 820572E).

STAGING:

This is not a staged subdivision.
 Planning Permit No. PLP/2019/194

This survey has been connected to permanent marks No(s). 55 (Dowling Forest)
 141 (Cardigan)

In Proclaimed Survey Area No. 49

Lots 1 to 1626 (all inclusive) have been omitted from this plan.

**LUCAS
 STAGE H-1
 36 LOTS**

EASEMENT INFORMATION

LEGEND: A - Appurtenant Easement E - Encumbering Easement R - Encumbering Easement (Road)

Easement Reference	Purpose	Width (Metres)	Origin	Land Benefited/In Favour Of
E-1	PIPELINES OR ANCILLARY PURPOSES	3	THIS PLAN - SECTION 136 OF THE WATER ACT 1989	CENTRAL HIGHLANDS REGION WATER CORPORATION
E-1, E-2	DRAINAGE	SEE PLAN	THIS PLAN	CITY OF BALLARAT




ABN 11 125 568 461
 1315 Sturt Street, Ballarat, VIC Australia (PO Box 563W, Ballarat West) 3350
 Phone +61 3 5330 8888 Fax +61 3 5333 3815
 Email: victoria@cardno.com.au Web: www.cardno.com

FILE REF: PF-10014-64-PS830199T(H1)-09.dwg
 DATE: 17/12/2020

Digitally signed by: Michael Craig Wilson, Licensed Surveyor,
 Surveyor's Plan Version (09),
 16/03/2021, SPEAR Ref: S160215C

ORIGINAL SHEET
 SIZE: A3

SHEET 1 OF 4

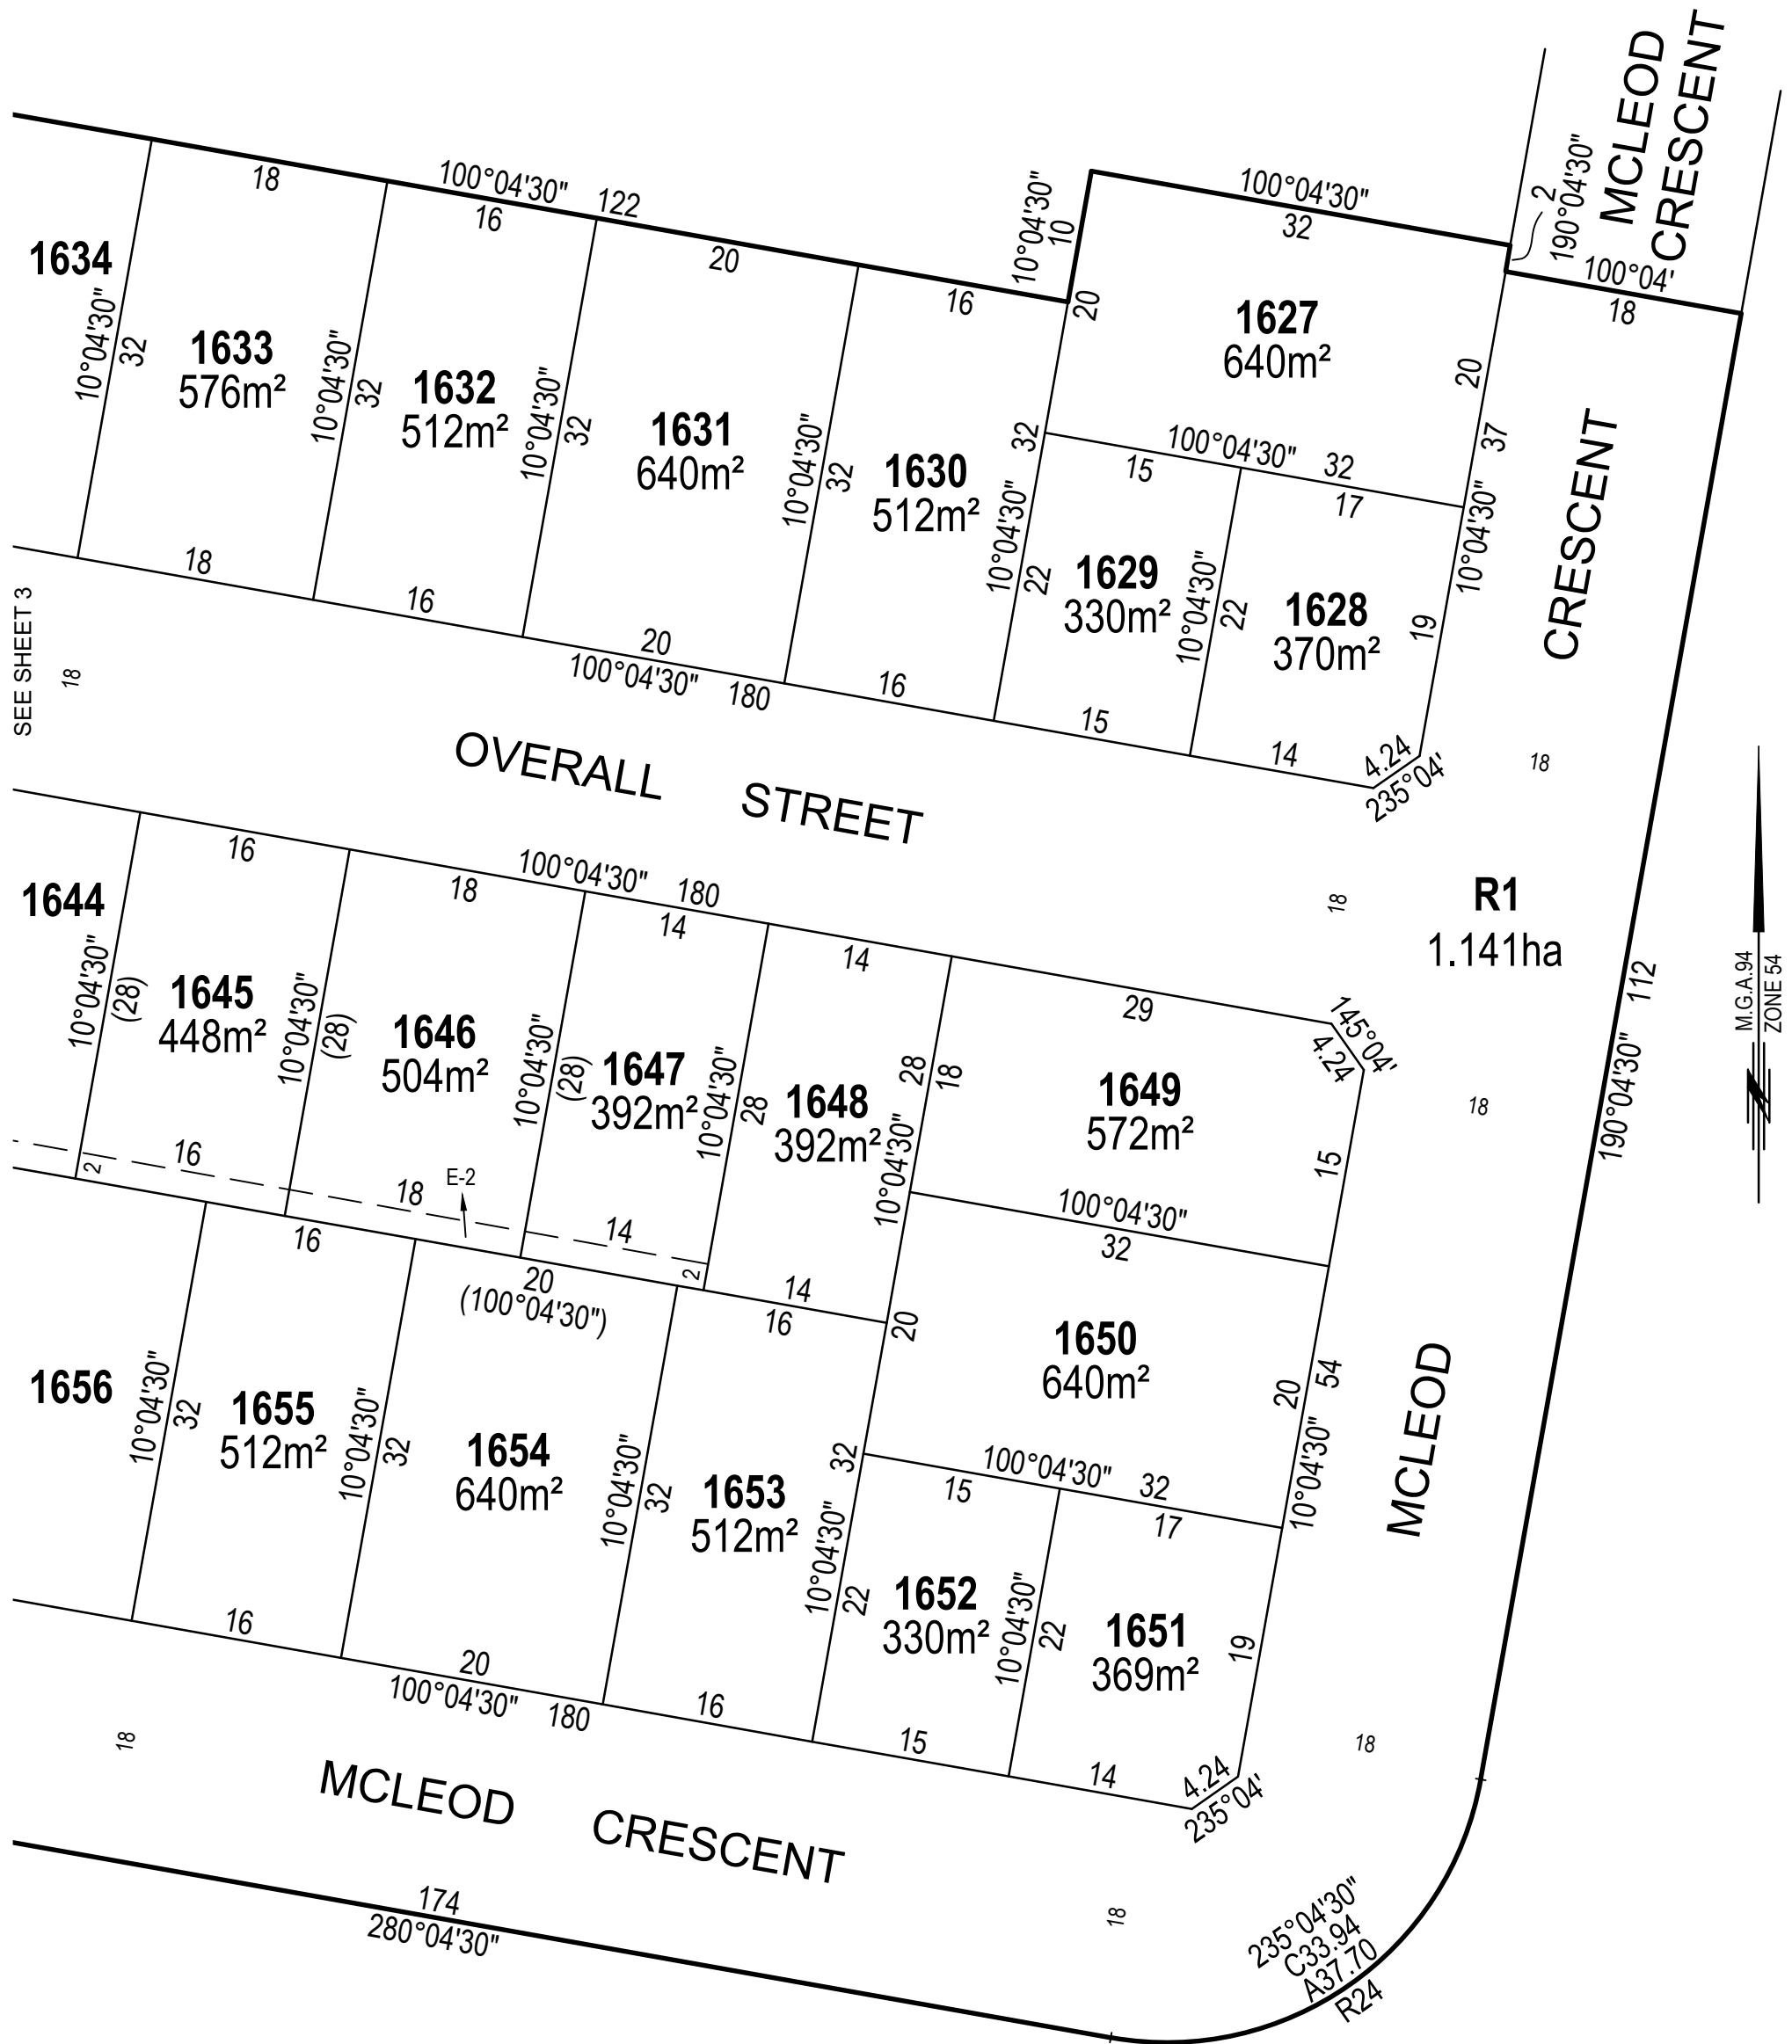

SEE SHEET 3

FILE REF: PF-10014-64-PS830199T(H1)-09.dwg


Cardno TGM
 ABN 11 125 568 461
 1315 Sturt Street, Ballarat, VIC Australia (PO Box 563W, Ballarat West) 3350
 Phone +61 3 5330 8888 Fax +61 3 5333 3815
 Email: victoria@cardno.com.au Web: www.cardno.com

SCALE 1:500

 LENGTHS ARE IN METRES
 Digitally signed by: Michael Craig Wilson, Licensed Surveyor,
 Surveyor's Plan Version (09),
 16/03/2021, SPEAR Ref: S160215C

ORIGINAL SHEET SIZE: A3 SHEET 2
 Digitally signed by:
 Ballarat City Council,
 17/03/2021,
 SPEAR Ref: S160215C

M.G.A.94
ZONE 54

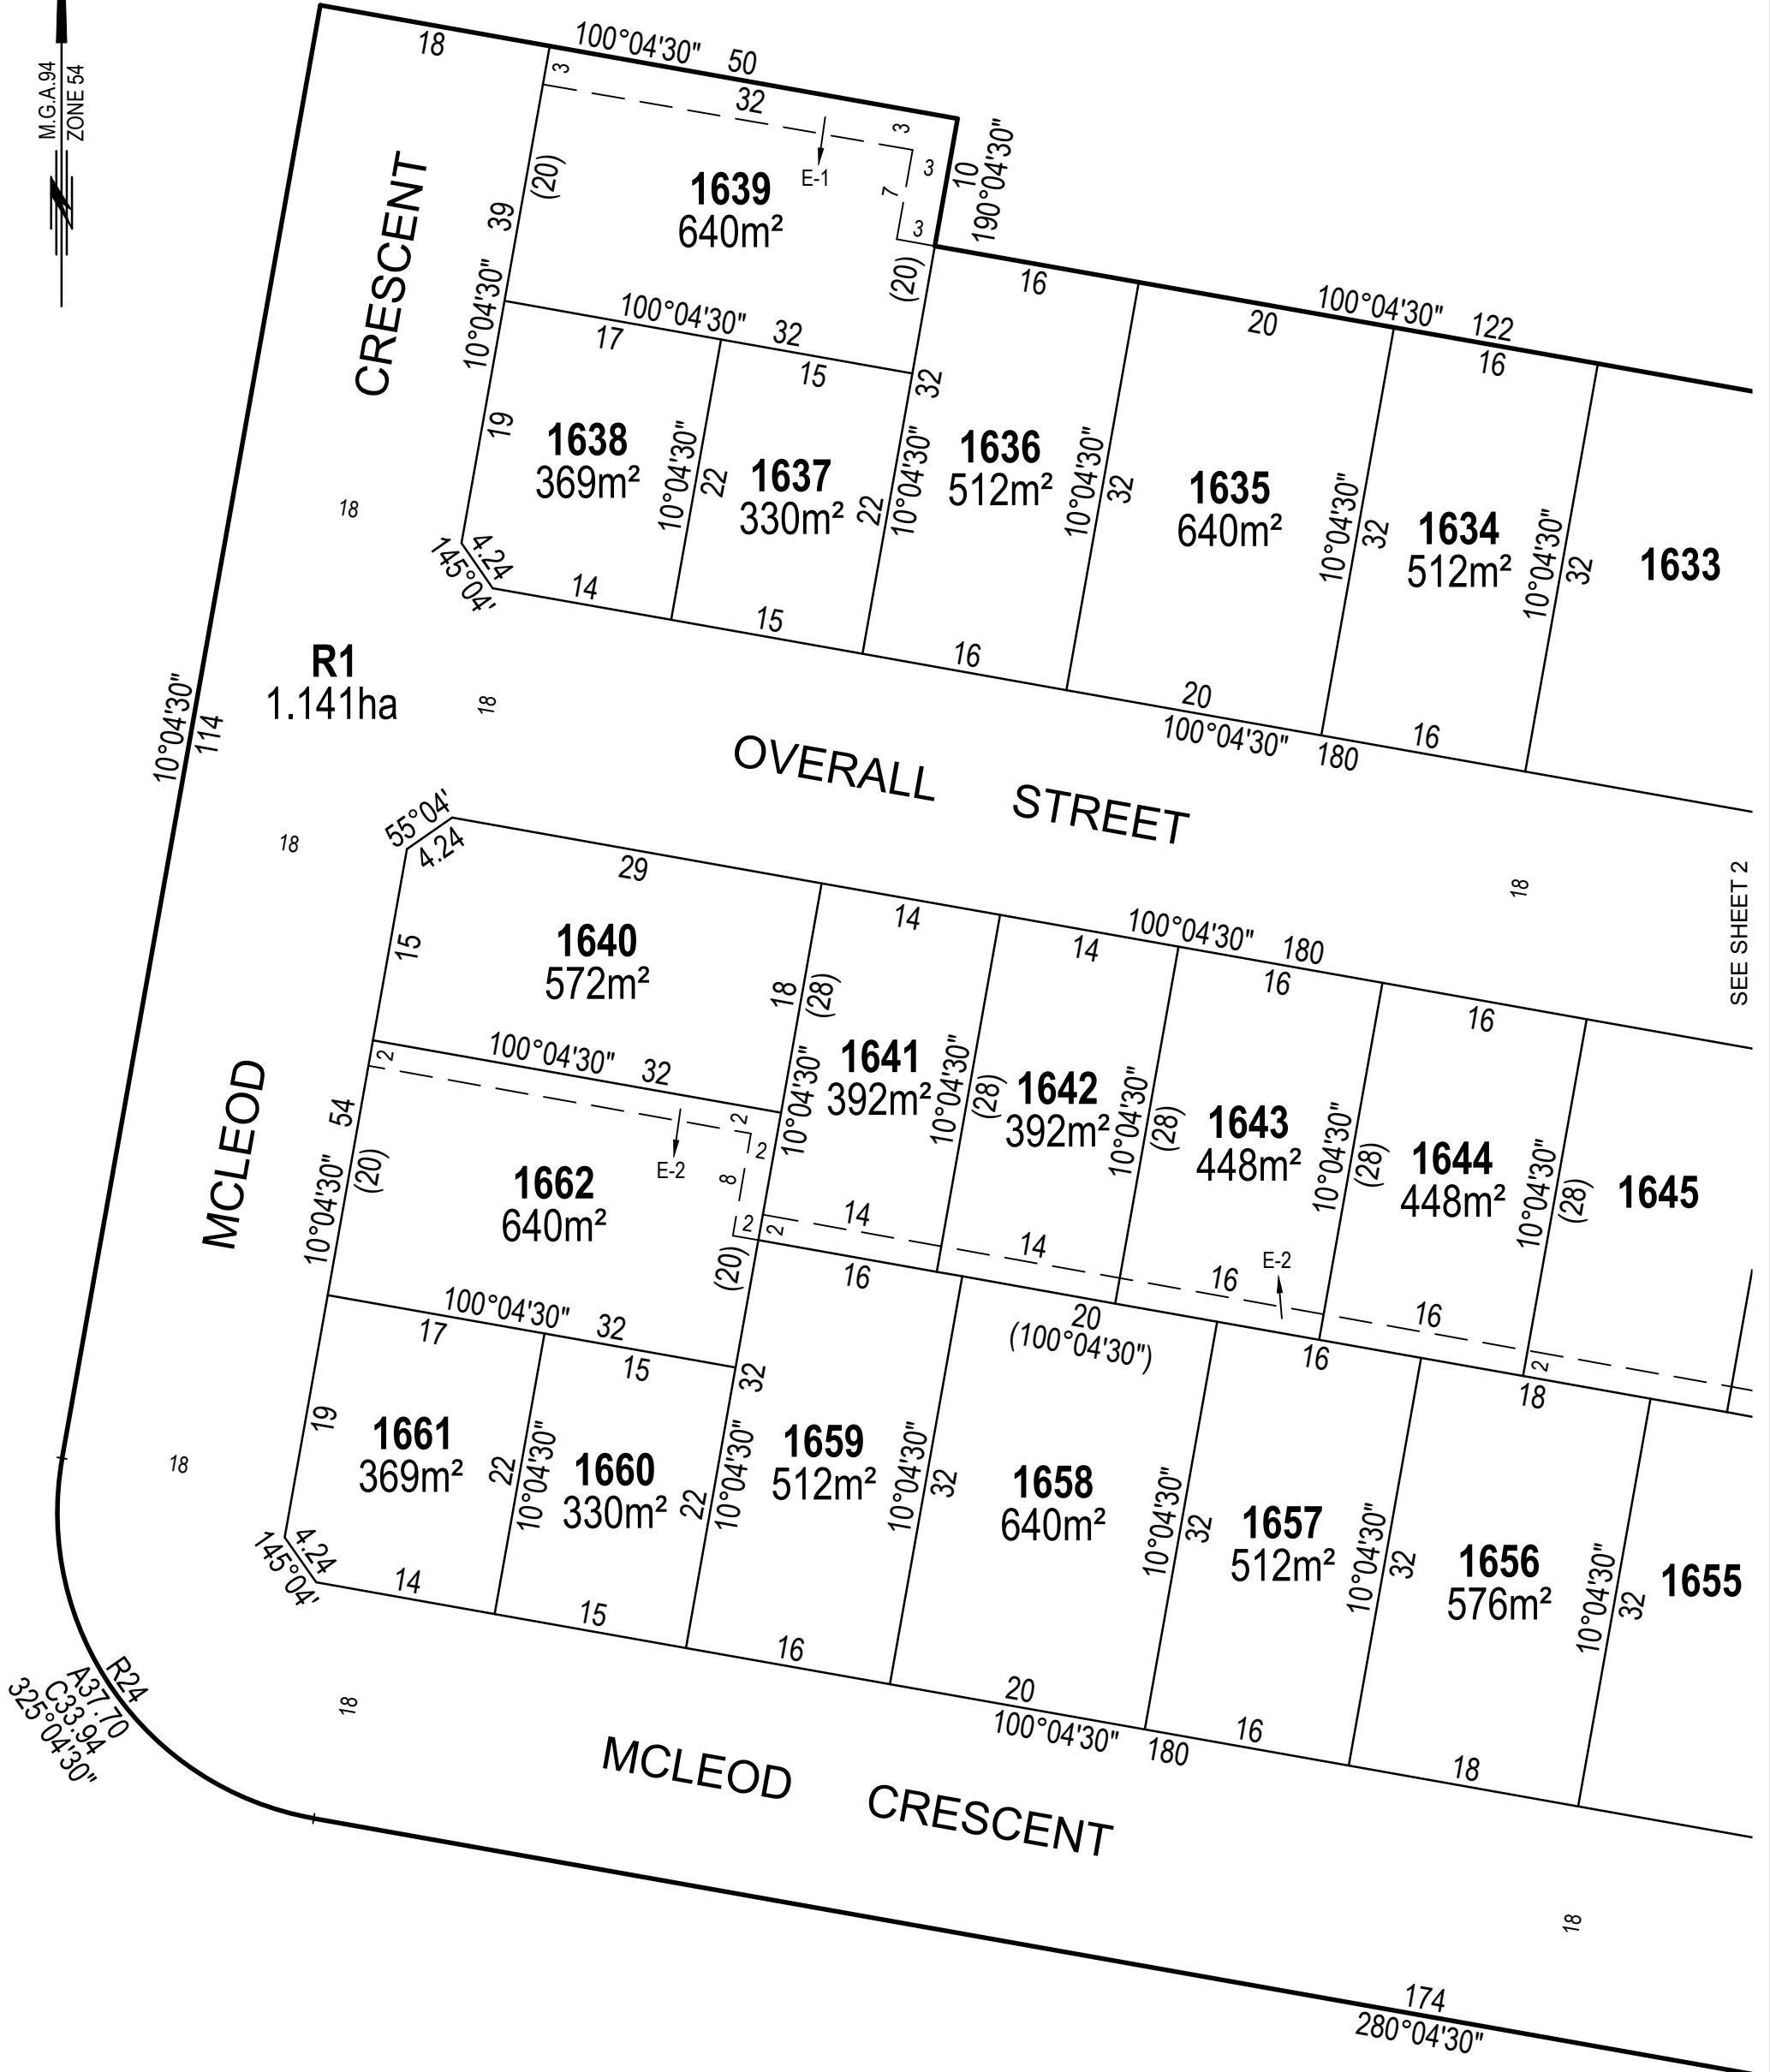

SEE SHEET 2

FILE REF: PF-10014-64-PS830199T(H1)-09.dwg



ABN 11 125 568 461
1315 Sturt Street, Ballarat, VIC Australia (PO Box 563W, Ballarat West) 3350
Phone +61 3 5330 8888 Fax +61 3 5333 3815
Email: victoria@cardno.com.au Web: www.cardno.com

SCALE 1:500

LENGTHS ARE IN METRES

Digitally signed by: Michael Craig Wilson, Licensed Surveyor,
Surveyor's Plan Version (09),
16/03/2021, SPEAR Ref: S160215C

ORIGINAL SHEET SIZE: A3

SHEET 3

Digitally signed by:
Ballarat City Council,
17/03/2021,
SPEAR Ref: S160215C

CREATION OF RESTRICTION

Upon registration of this plan the following restrictions are created

DESCRIPTION OF RESTRICTION No.1

The registered proprietor or proprietors of the lots on this plan shown in Column 1 below, shall not construct or cause to construct a dwelling with a finished floor level of less than the prescribed AHD level as shown in Column 2 below

Column 1 Lot No	Column 2 AHD
1637	433.91RL
1638	433.76RL
1639	433.97RL
1640	433.55RL
1656	432.92RL
1657	432.86RL
1658	432.67RL
1659	432.69RL
1660	432.78RL
1661	433.05RL
1662	433.16RL

VARIATIONS

Variations to these requirements will require approval from the Responsible Authority

LAND BURDENED: Lots 1637 to 1640 and 1656 to 1662 (all inclusive) on this plan

LAND TO BENEFIT: Lots 1636, 1641 and 1655 on this plan.

DESCRIPTION OF RESTRICTION No.2

The registered proprietors of the burdened land covenant with the registered proprietors of the benefitted land as set out in the restriction with the intent that the burden of the restriction runs with and binds the burdened land and the benefit of the restriction is annexed to and runs with the benefitted land.



LAND BURDENED: All Lots in this plan

LAND TO BENEFIT: All Lots in this plan

RESTRICTION:

No dwelling shall be constructed on each lot described as the burdened land, unless:

- it has a rainwater tank that is 2 Kilolitre or larger installed; and
- the roof of the dwelling drains to the rainwater tank; and
- rainwater from the rainwater tank is the primary supply for all toilets and outdoor usage provided, however, that a mains water system can be used when rainwater is unavailable.

 <p>ABN 11 125 568 461 1315 Sturt Street, Ballarat, VIC Australia (PO Box 563W, Ballarat West) 3350 Phone +61 3 5330 8888 Fax +61 3 5333 3815 Email: victoria@cardno.com.au Web: www.cardno.com</p>	SCALE	 <p>LENGTHS ARE IN METRES</p>	ORIGINAL SHEET SIZE: A3	SHEET 4
	Digitally signed by: Michael Craig Wilson, Licensed Surveyor, Surveyor's Plan Version (09), 16/03/2021, SPEAR Ref: S160215C		Digitally signed by: Ballarat City Council, 17/03/2021, SPEAR Ref: S160215C	